



Графички део идејног  
решења објекта


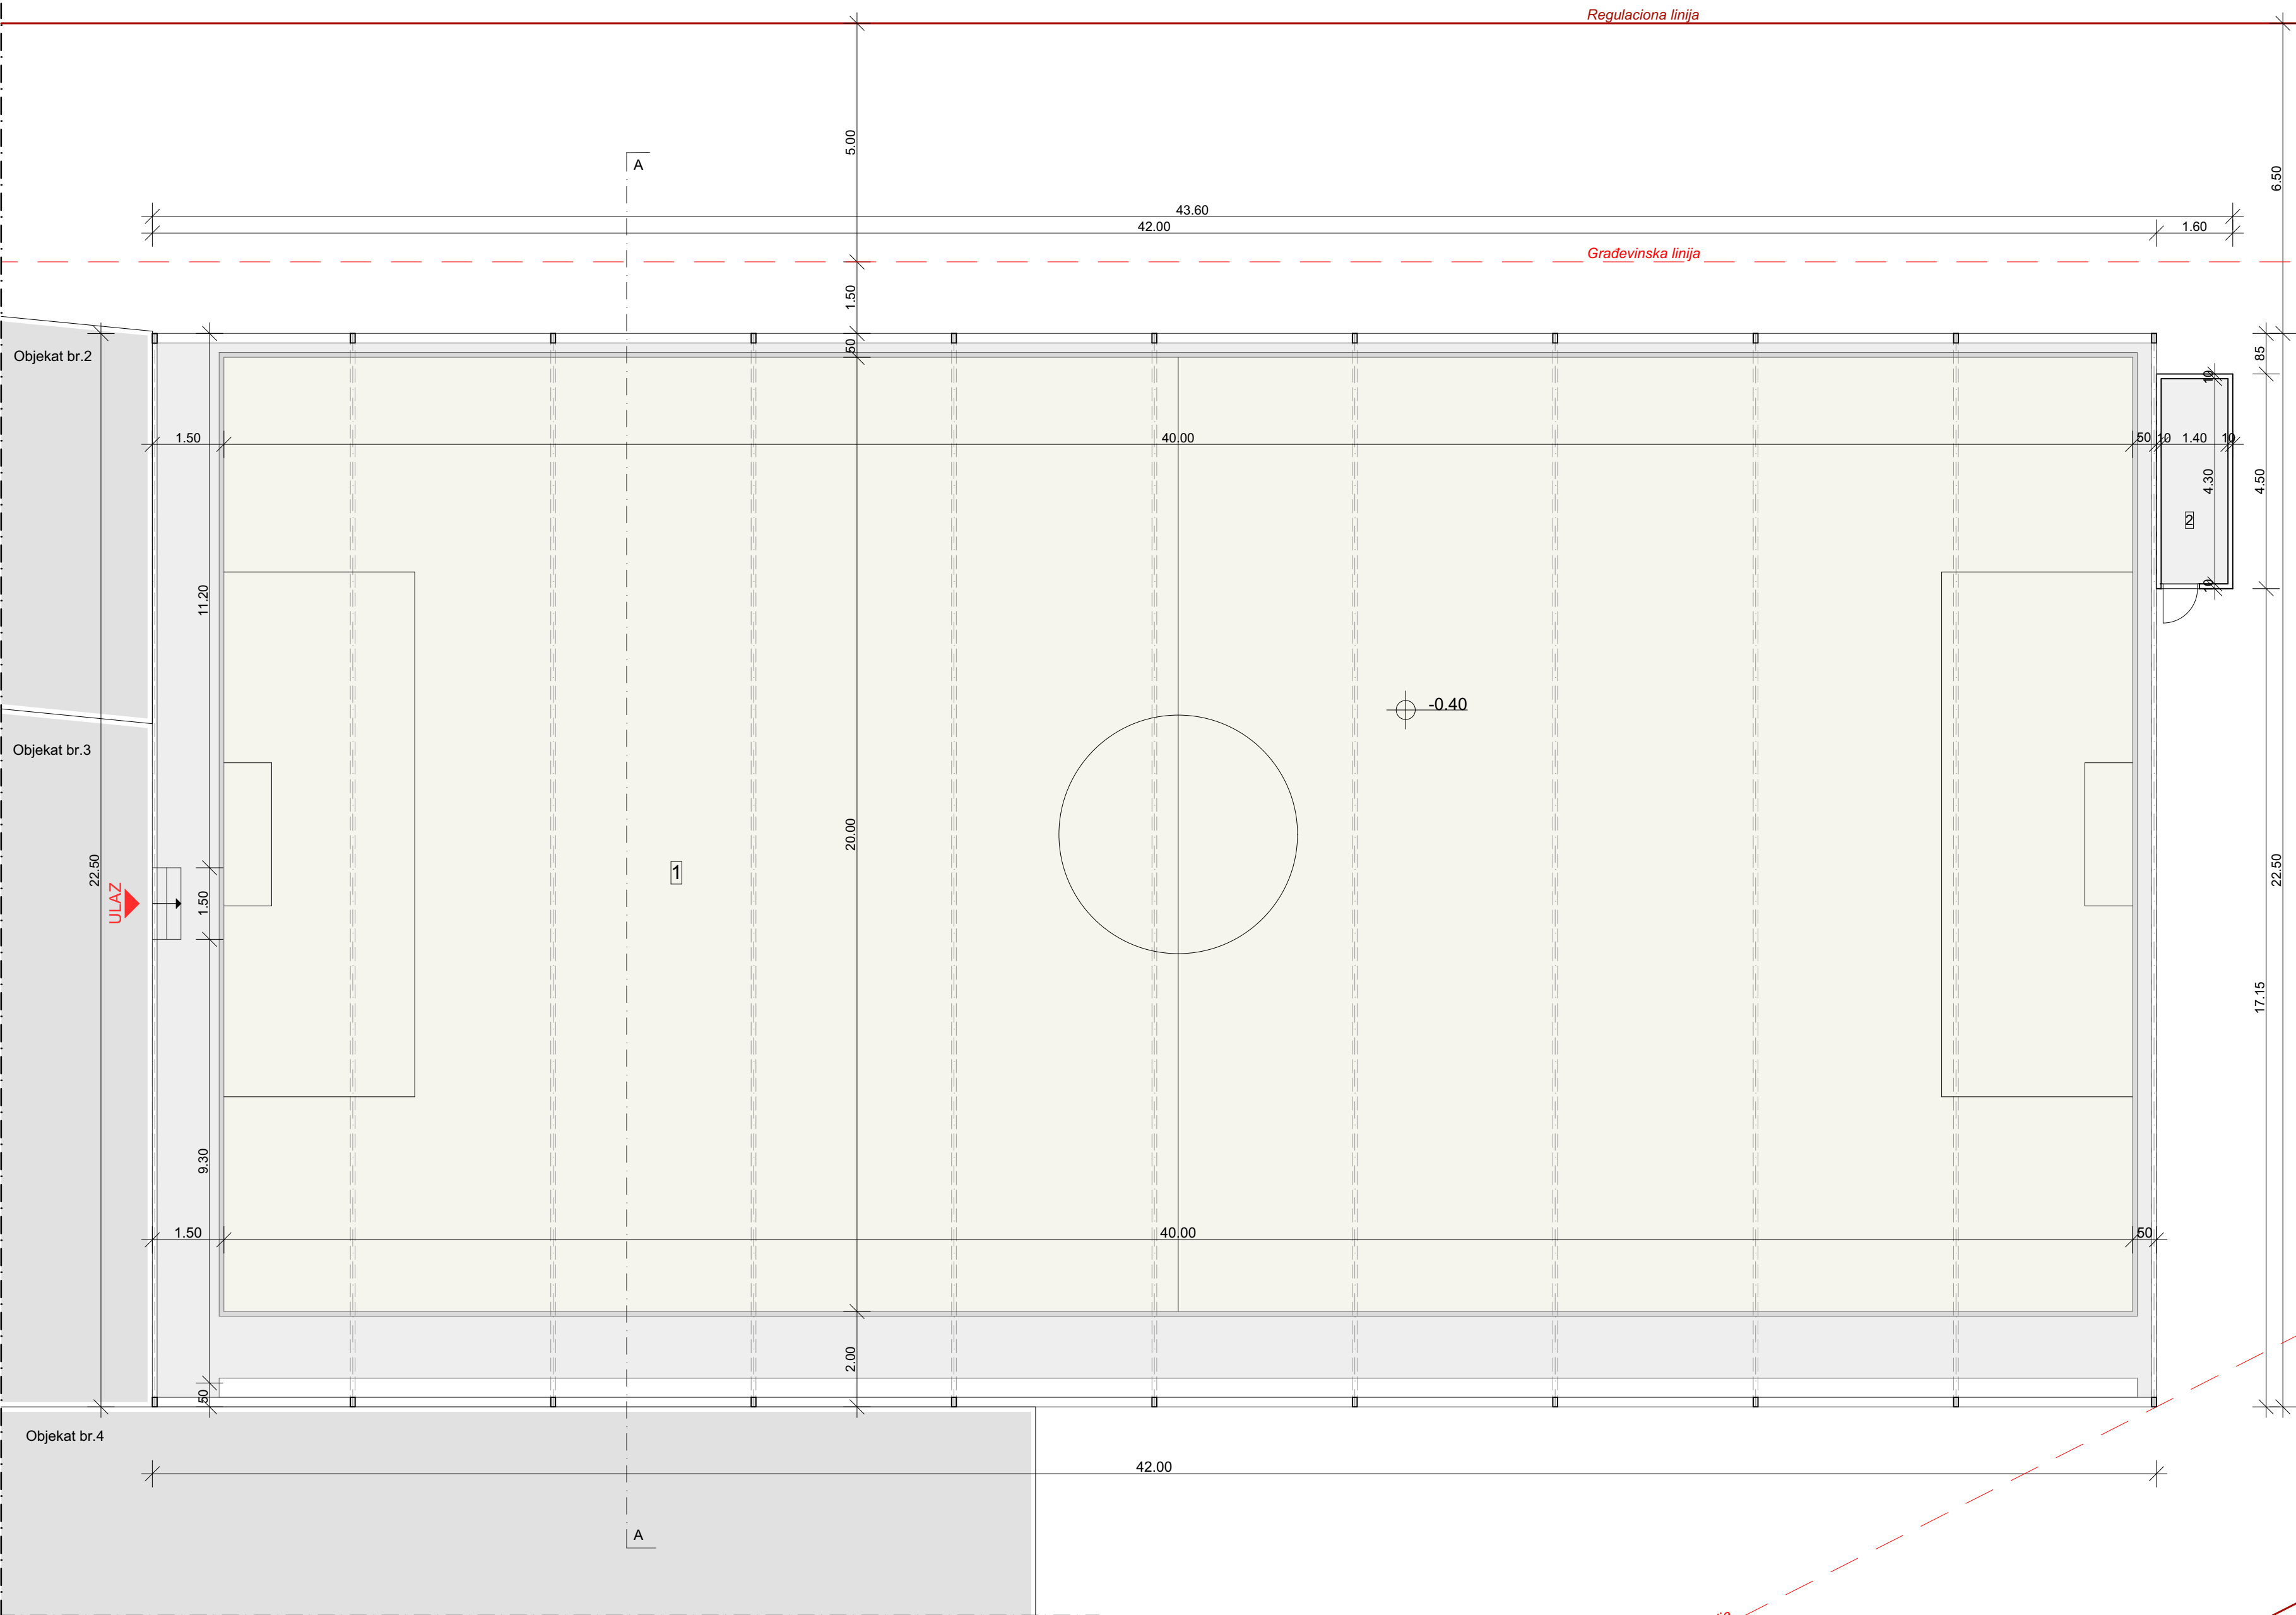


| Objekat br.1 - Sportska hala tipa "balon", P |                     |                |          |
|----------------------------------------------|---------------------|----------------|----------|
| Osnova prizemlja                             |                     |                |          |
| RB                                           | Naziv prostorije    | Obrada poda    | P (m²)   |
| 1                                            | Hala                | veštačka trava | 923.6 m² |
| 2                                            | Mašinska prostorija | beton          | 6.0 m²   |
| PRIZEMLJE                                    |                     | NETO POVRŠINA  | 929,6 m² |
|                                              |                     | BRUTO POVRŠINA | 952,2 m² |

| "ARCHLAB"            |                                                                             |
|----------------------|-----------------------------------------------------------------------------|
| objekat              | Sportski centar LAZAREVSKI<br>Objekat br.1 - Sportska hala, tipa "balon", P |
| lokacija objekta     | KP 4360/1, KO Kruševac, Kruševac                                            |
| investitor           | Vlade Lazarevski, Kruševac                                                  |
| vrsta teh. dokumenta | IDR - IDEJNO REŠENJE                                                        |
| crtež                | Objekat br.1 - Sportska hala, tipa "balon", P<br>Osnova prizemlja           |
| odgovorni projektant | DRENOVAC ZORAN, dig<br>licenca broj 310 1356 03                             |
| saradnik             | Nevena Čirić, dia                                                           |

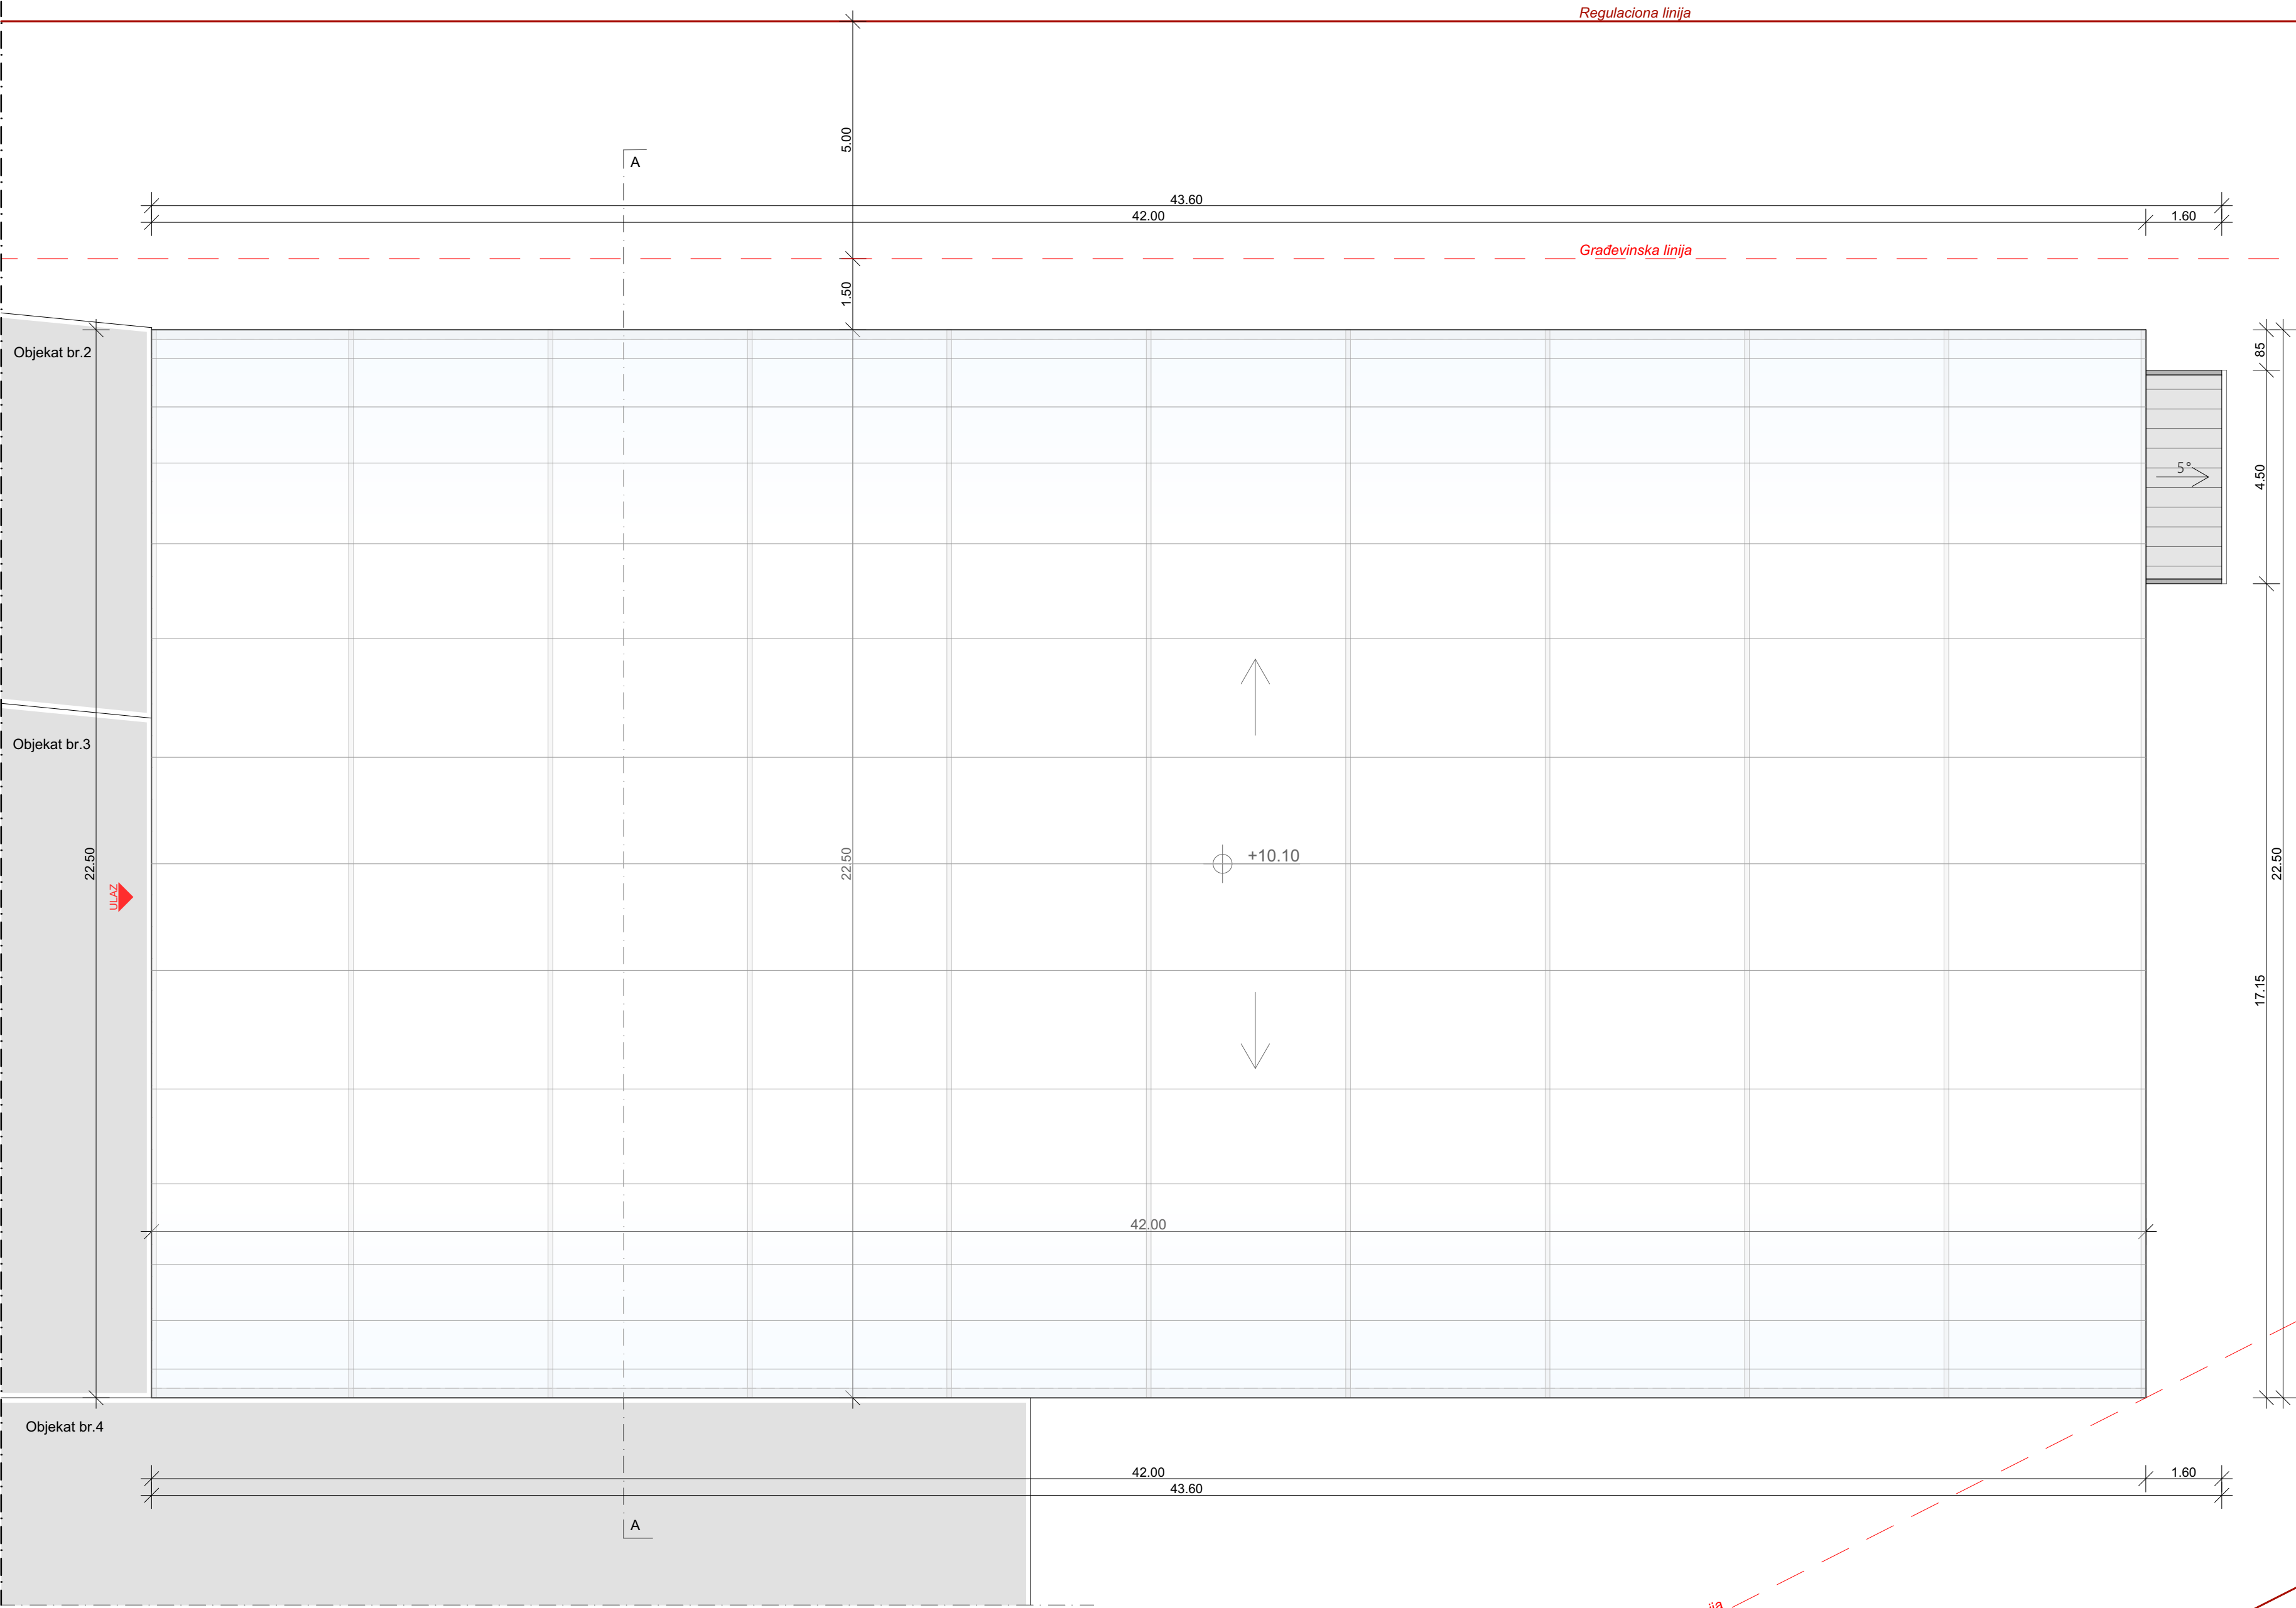

|                      |                                                                          |
|----------------------|--------------------------------------------------------------------------|
| "ARCHLAB"            |                                                                          |
| objekat              | Sportski centar LAZAREVSKI<br>Objekat br.1 - Sportska hala, tipa "balon" |
| lokacija objekta     | KP 4360/1, KO Kruševac, Kruševac                                         |
| investitor           | Vlade Lazarevski, Kruševac                                               |
| vrsta teh. dokumenta | IDR - IDEJNO REŠENJE                                                     |
| crtež                | Objekat br.1 - Sportska hala, tipa "balon", P<br>Osnova krovnih ravni    |
| odgovorni projektant | DRENOVAC ZORAN, dig<br>licenca broj 310 1356 03                          |
| saradnik             | Nevena Čirić, dia                                                        |
| razmera              | 1:100                                                                    |
| list broj            | 02                                                                       |

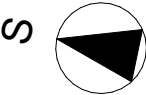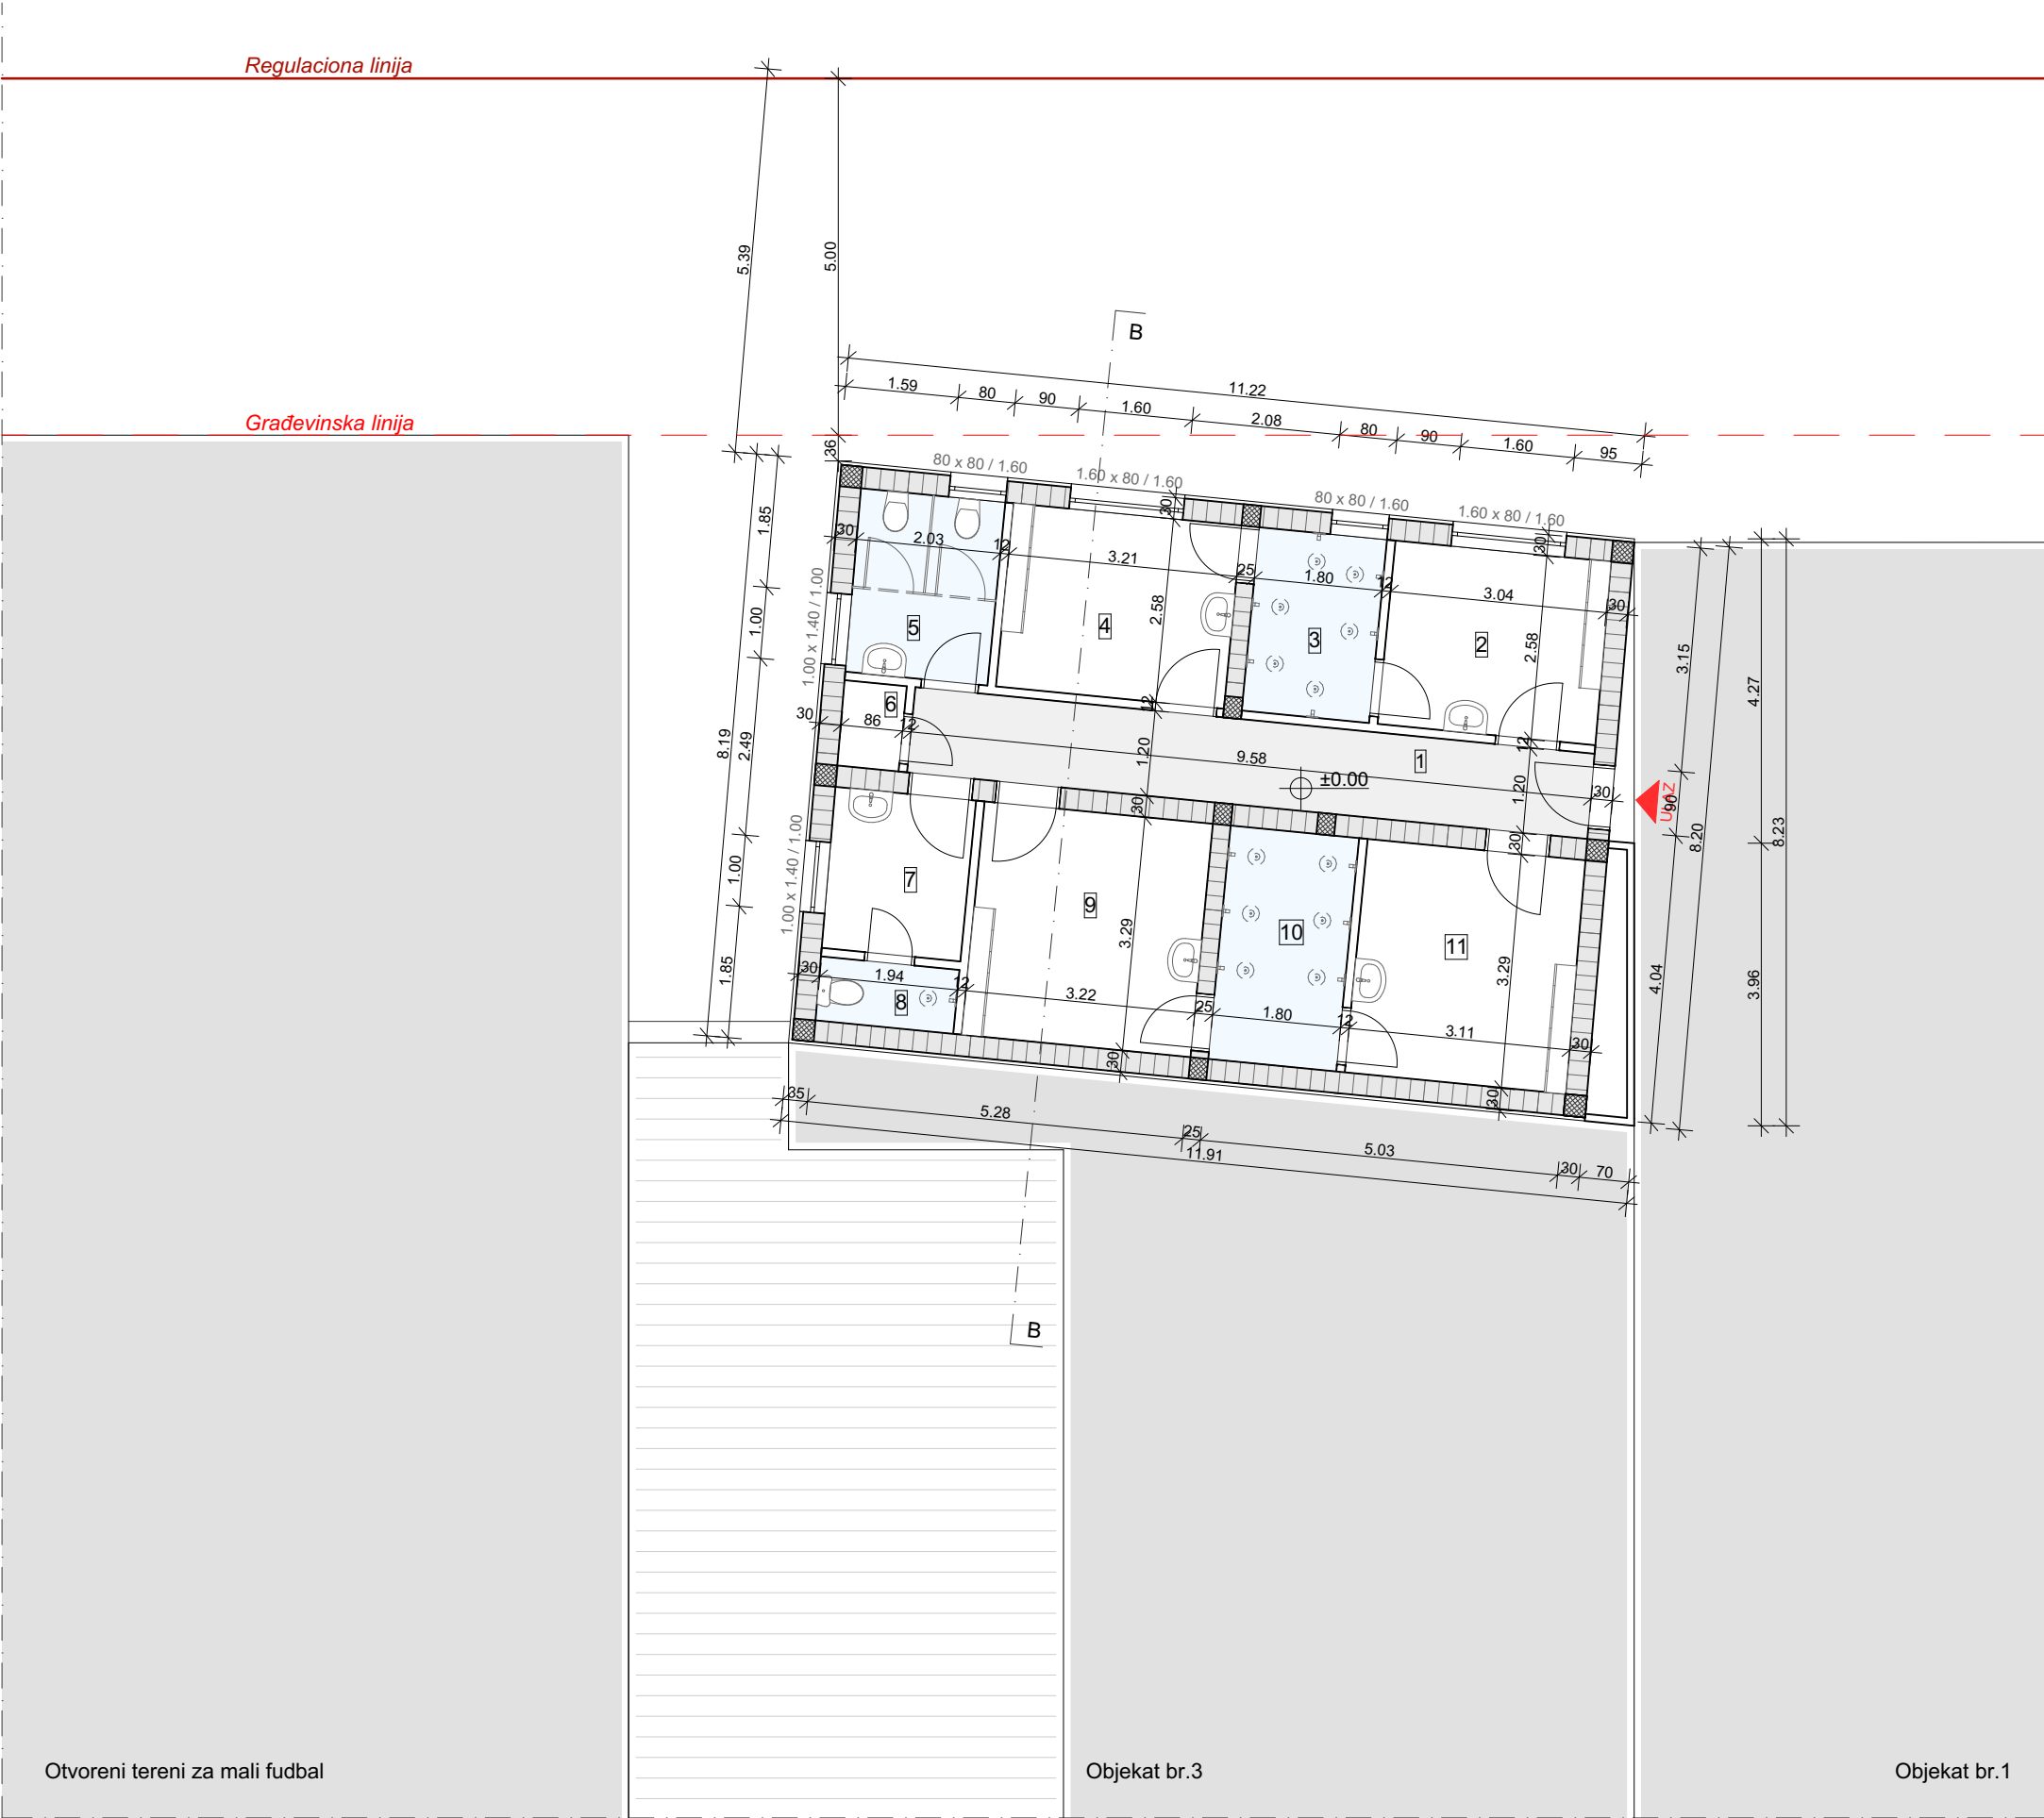



Objekat br.2 - Svlačionice, P

| Osnova prizemlja |                  |             |         |
|------------------|------------------|-------------|---------|
| RB               | Naziv prostorije | Obrada poda | P (m²)  |
| 1                | Hodnik           | keramika    | 11.5 m² |
| 2                | Svlačionica      | keramika    | 7.9 m²  |
| 3                | Tuš              | keramika    | 4.6 m²  |
| 4                | Svlačionica      | keramika    | 8.3 m²  |
| 5                | WC               | keramika    | 5.2 m²  |
| 6                | Ostava           | keramika    | 1.0 m²  |
| 7                | Kancelarija      | keramika    | 4.5 m²  |
| 8                | WC               | keramika    | 1.8 m²  |
| 9                | Svlačionica      | keramika    | 10.6 m² |
| 10               | WC               | keramika    | 5.9 m²  |
| 11               | Svlačionica      | keramika    | 10.2 m² |


| PRIZEMLJE | NETO POVRŠINA  | 71,5 m² |
|-----------|----------------|---------|
|           | BRUTO POVRŠINA | 94,7 m² |



"ARCHLAB"

|                      |                                                             |
|----------------------|-------------------------------------------------------------|
| objekat              | Sportski centar LAZAREVSKI<br>Objekat br.2 - Svlačionice, P |
| lokacija objekta     | KP 4360/1, KO Kruševac, Kruševac                            |
| investitor           | Vlade Lazarevski, Kruševac                                  |
| vrsta teh. dokument. | IDR - IDEJNO REŠENJE                                        |
| crtež                | Objekat br.2 - Svlačionice<br>Osnova prizemlja              |
| odgovorni projektant | DRENOVAC ZORAN, dig<br>licenca broj 310 1356 03             |
| saradnik             | Nevena Čirić, dia                                           |

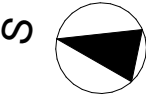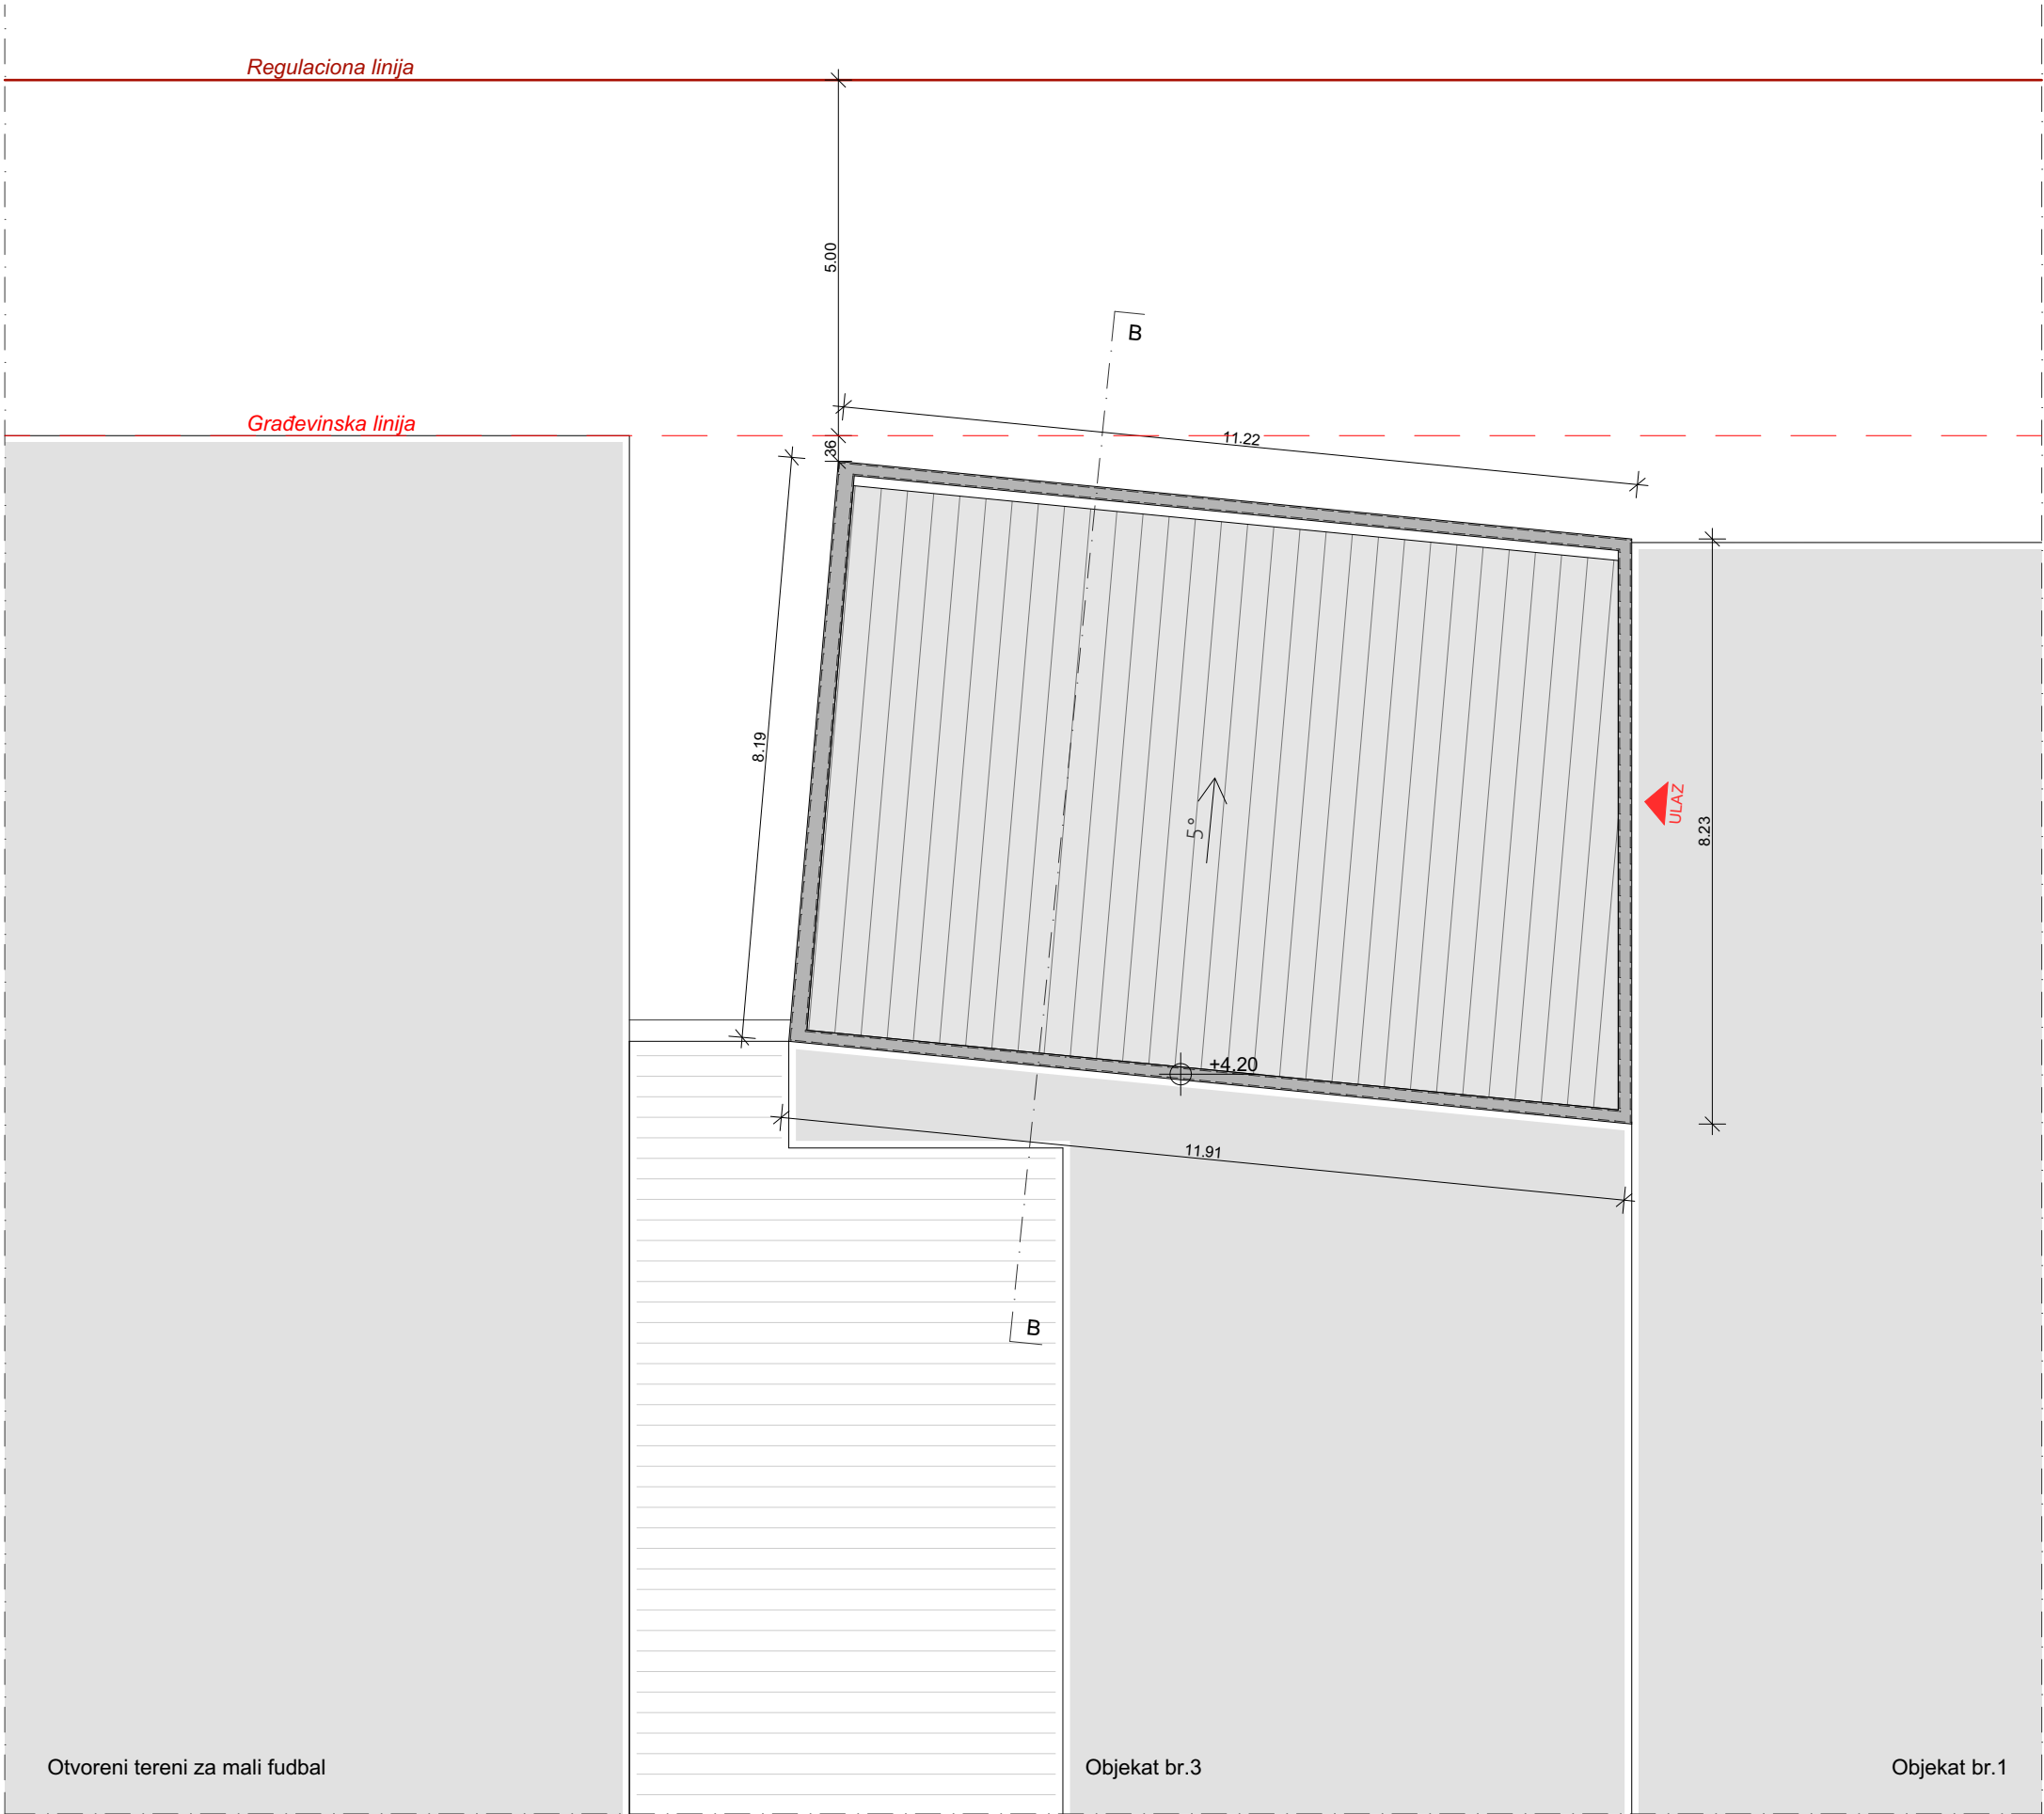

|                      |                                                             |
|----------------------|-------------------------------------------------------------|
| "ARCHLAB"            |                                                             |
| objekat              | Sportski centar LAZAREVSKI<br>Objekat br.2 - Svlačionice, P |
| lokacija objekta     | KP 4360/1, KO Kruševac, Kruševac                            |
| investitor           | Vlade Lazarevski, Kruševac                                  |
| vrsta teh. dokument. | IDR - IDEJNO REŠENJE                                        |
| crtež                | Objekat br.2 - Svlačionice<br>Osnova krovnih ravni          |
| odgovorni projektant | DRENOVAC ZORAN, dig<br>licenca broj 310 1356 03             |
| saradnik             | Nevena Čirić, dia                                           |
| razmera              | 1:100                                                       |
| list broj            | 04                                                          |

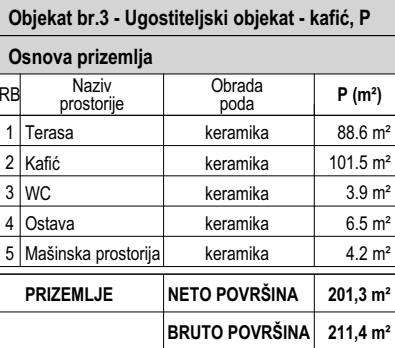

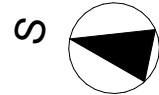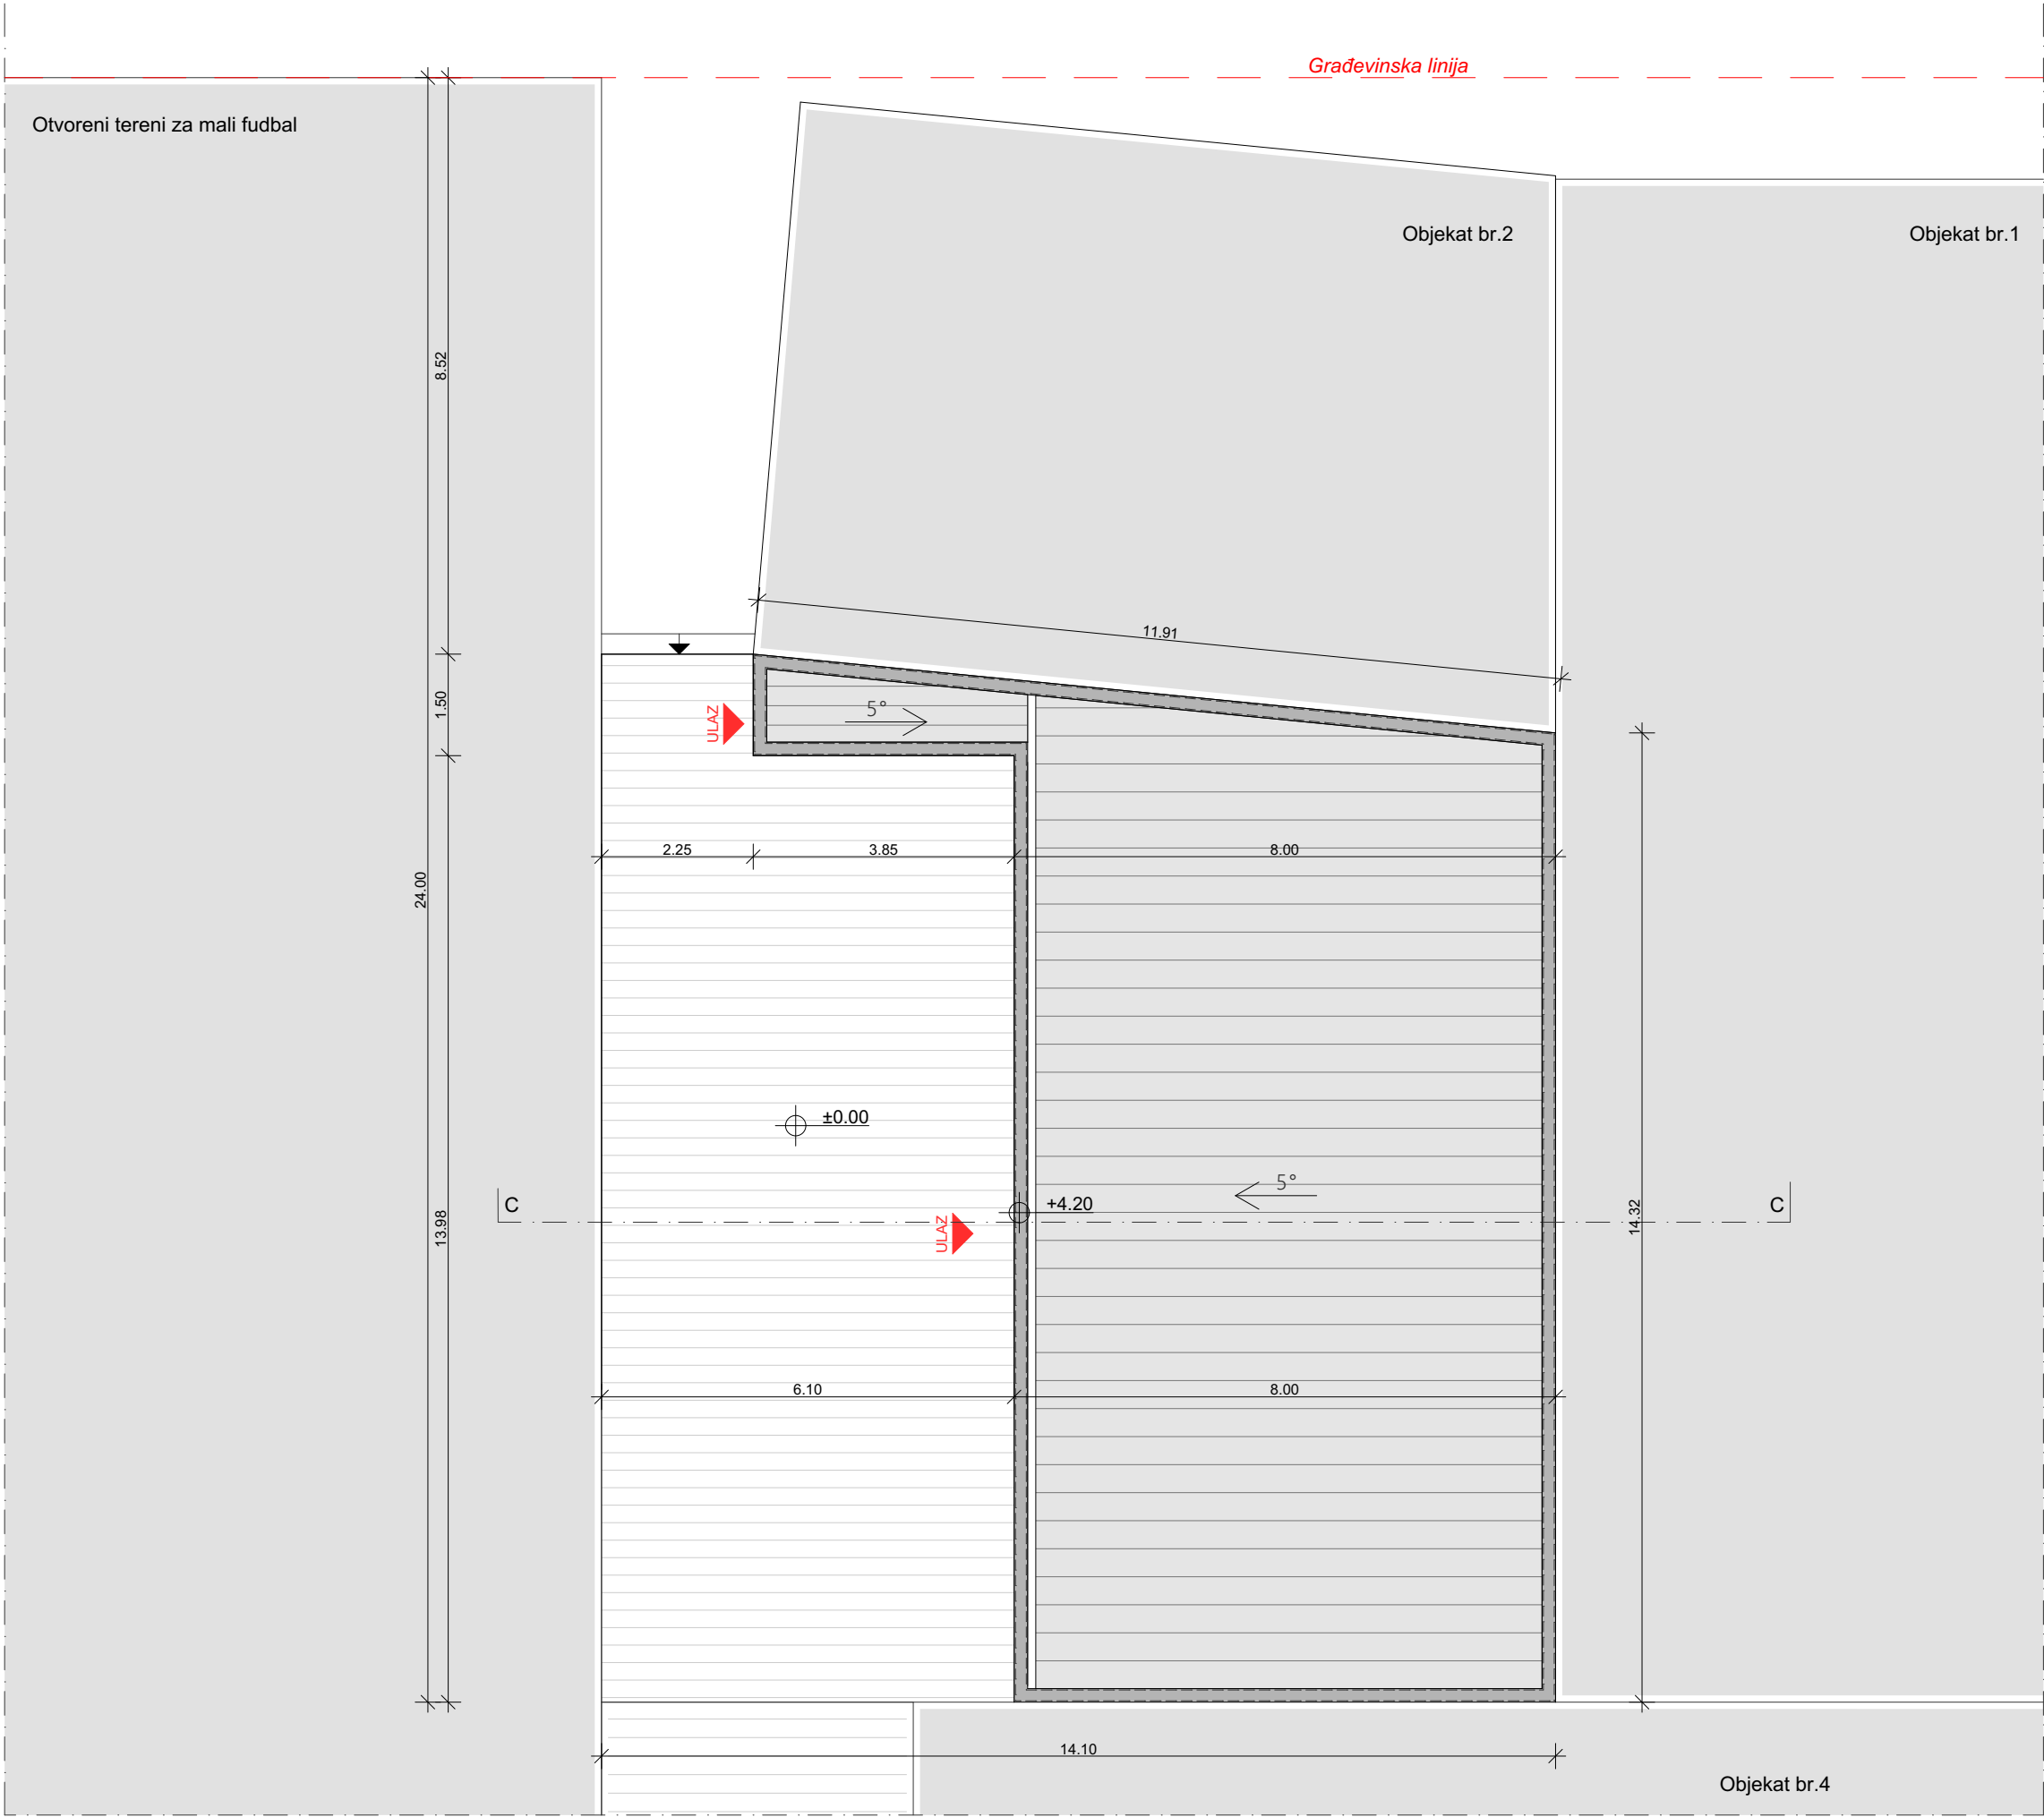

|                      |                                                                               |
|----------------------|-------------------------------------------------------------------------------|
| "ARCHLAB"            |                                                                               |
| objekat              | Sportski centar LAZAREVSKI<br>Objekat br.3 - Ugostiteljski objekat - kafić, P |
| lokacija objekta     | KP 4360/1, KO Kruševac, Kruševac                                              |
| investitor           | Vlade Lazarevski, Kruševac                                                    |
| vrsta teh. dokument. | <b>IDR - IDEJNO REŠENJE</b>                                                   |
| crtež                | Objekat br.3 - Ugostiteljski objekat - kafić<br>Osnova prizemlja              |
| odgovorni projektant | DRENOVAC ZORAN, dig<br>licenca broj 310 1356 03                               |
| saradnik             | Nevena Čirić, dia                                                             |
| razmera              | 1:100                                                                         |
| list broj            | 06                                                                            |



Otvoreni tereni za mali fudbal

D

Objekat br.3

Objekat br.1

28.00

+7.00

5°

5°

+7.00

+7.00

±0.00

U LAZ

21.00

11.90

21.00

4.61

14.68

10.08

+7.00

20.09

Gradevinska linija

D


Regulaciona linija




"ARCHLAB"

|                      |                                                                 |
|----------------------|-----------------------------------------------------------------|
| objekat              | Sportski centar LAZAREVSKI<br>Objekat br.4 - Dečja igraonica, P |
| lokacija objekta     | KP 4360/1, KO Kruševac, Kruševac                                |
| investitor           | Vlade Lazarevski, Kruševac                                      |
| vrsta.teh.dokument.  | IDR - IDEJNO REŠENJE                                            |
| crtež                | Objekat br.4 - Dečja igraonica<br>Osnova krovnih ravni          |
| odgovorni projektant | DRENOVAC ZORAN, dig<br>licenca broj 310 1356 03                 |
| saradnik             | Nevena Čirić, dia                                               |
| razmera              | 1:100                                                           |


**PRESEK A-A**  
Objekat br.1 - Sportska hala, tipa "balon"

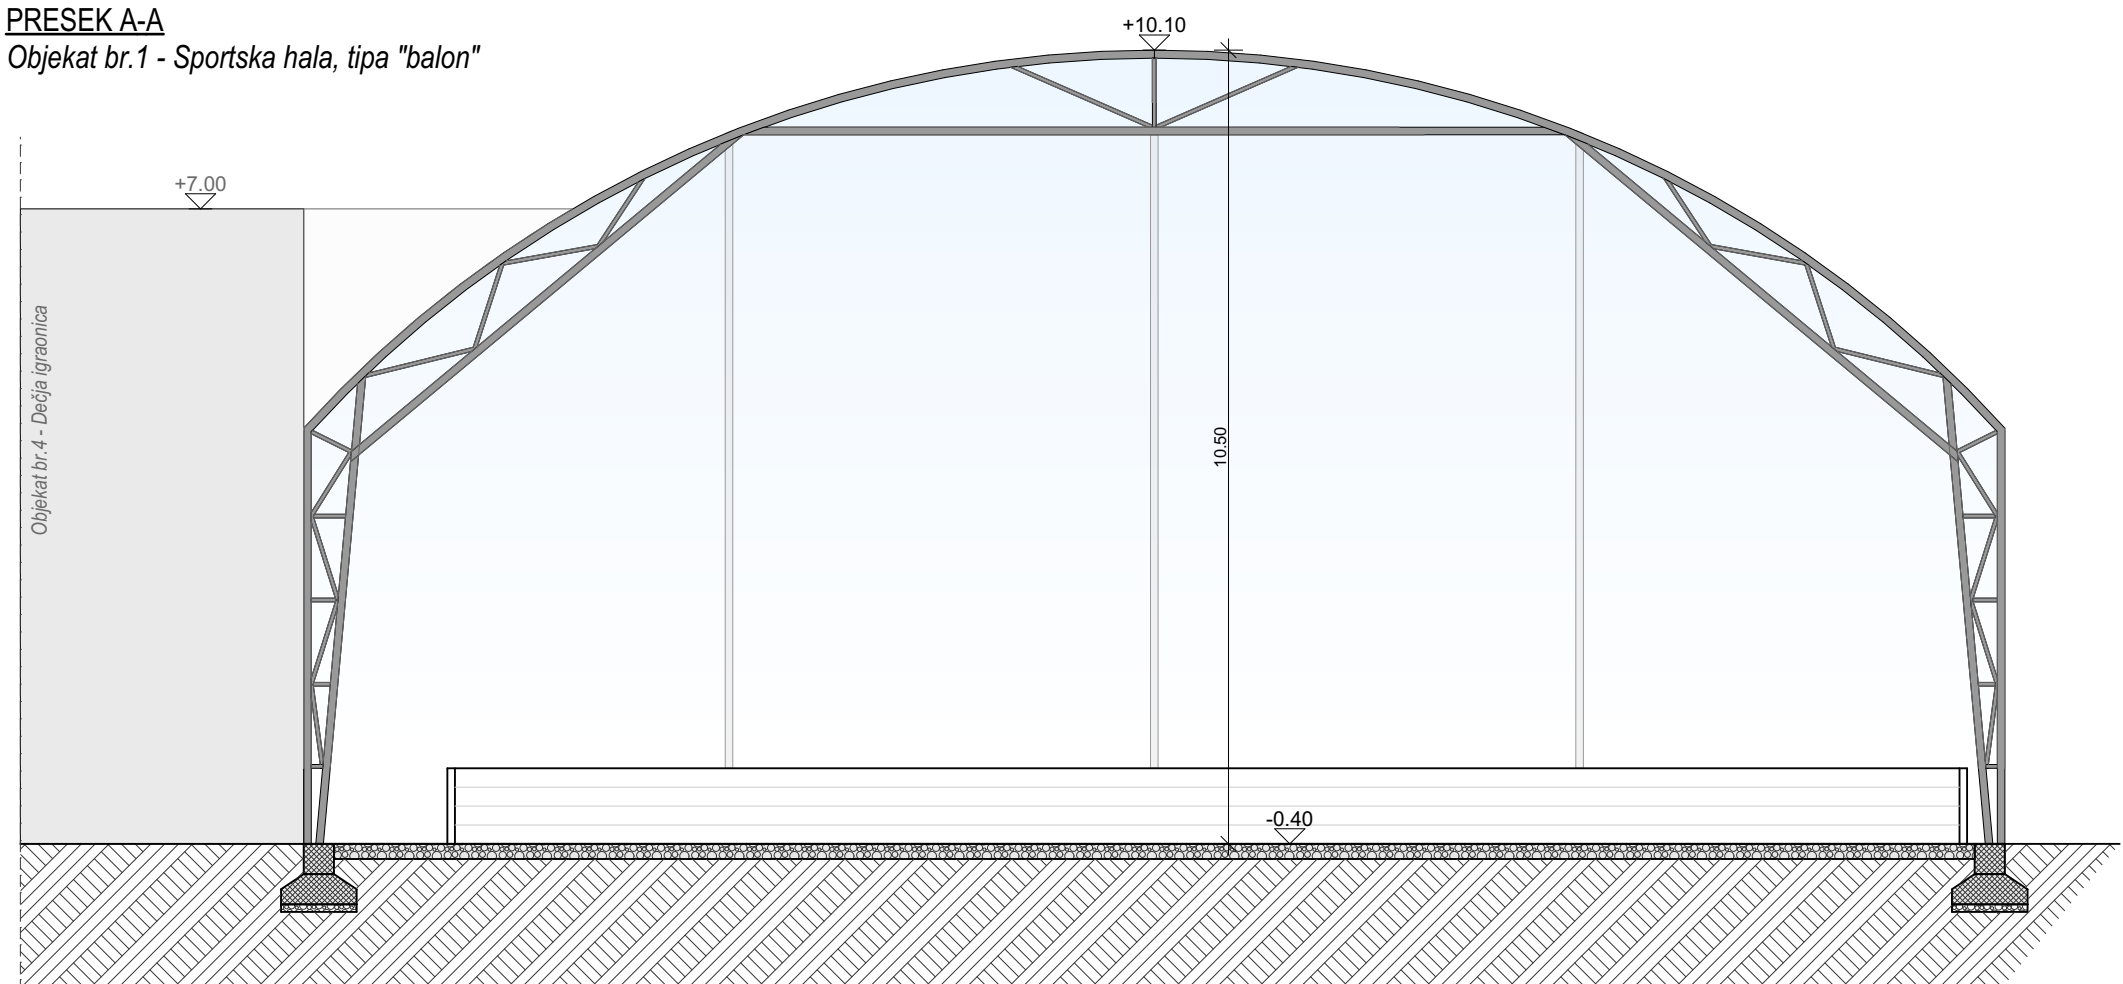


**PRESEK B-B**  
Objekat br.2 - Svlačionice

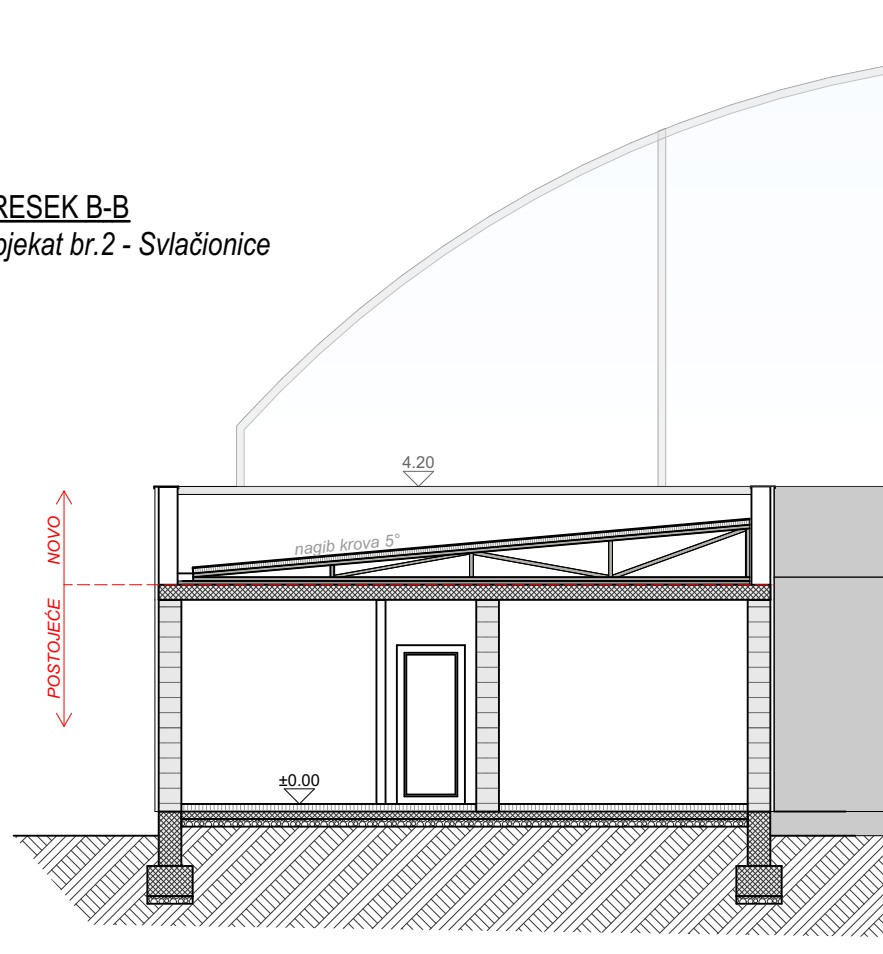

**PRESEK C-C**  
Objekat br.3 - Ugostiteljski objekat - kafić

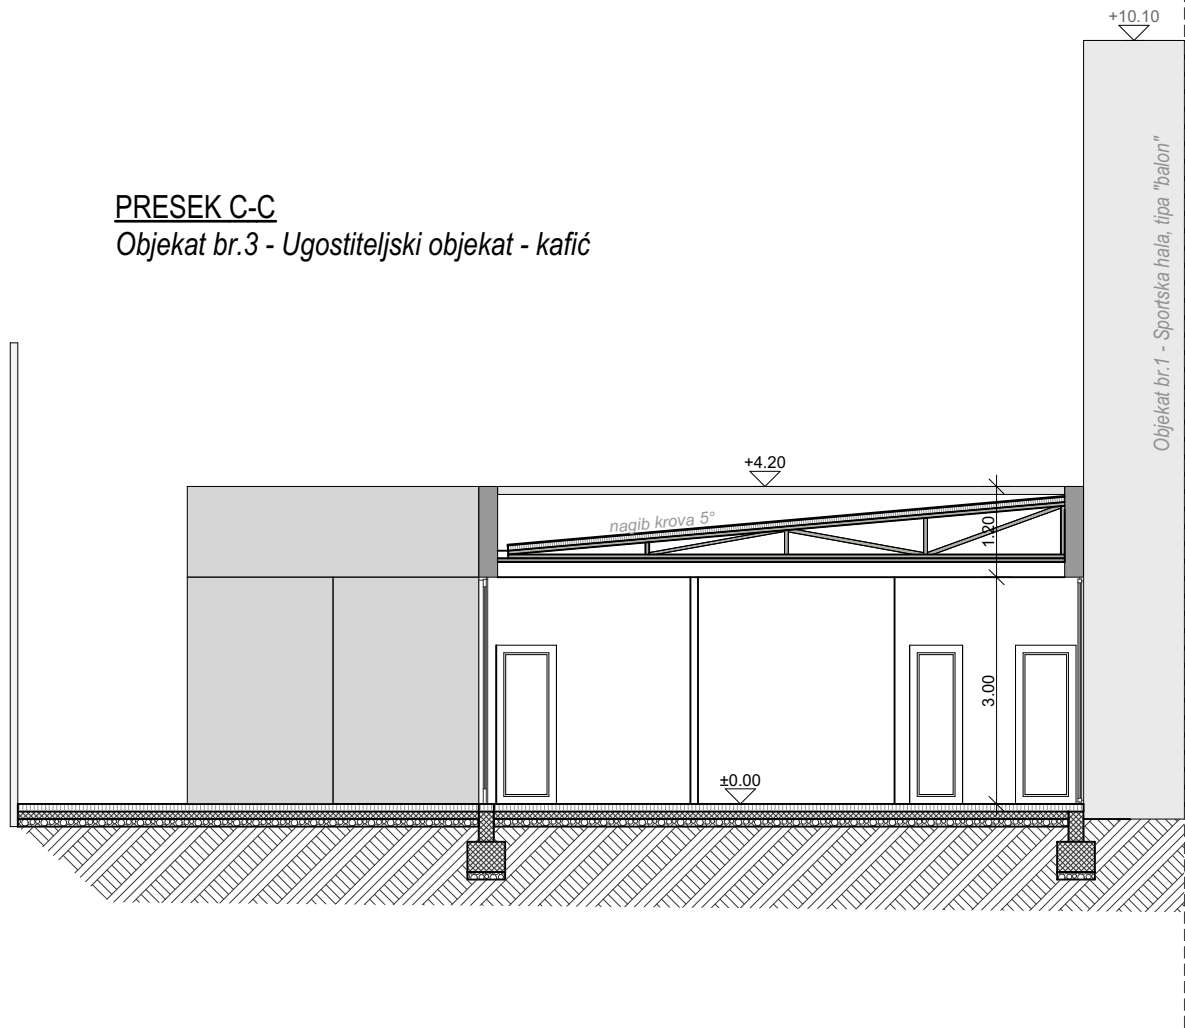


**PRESEK D-D**  
Objekat br.4 - Dečja igraonica

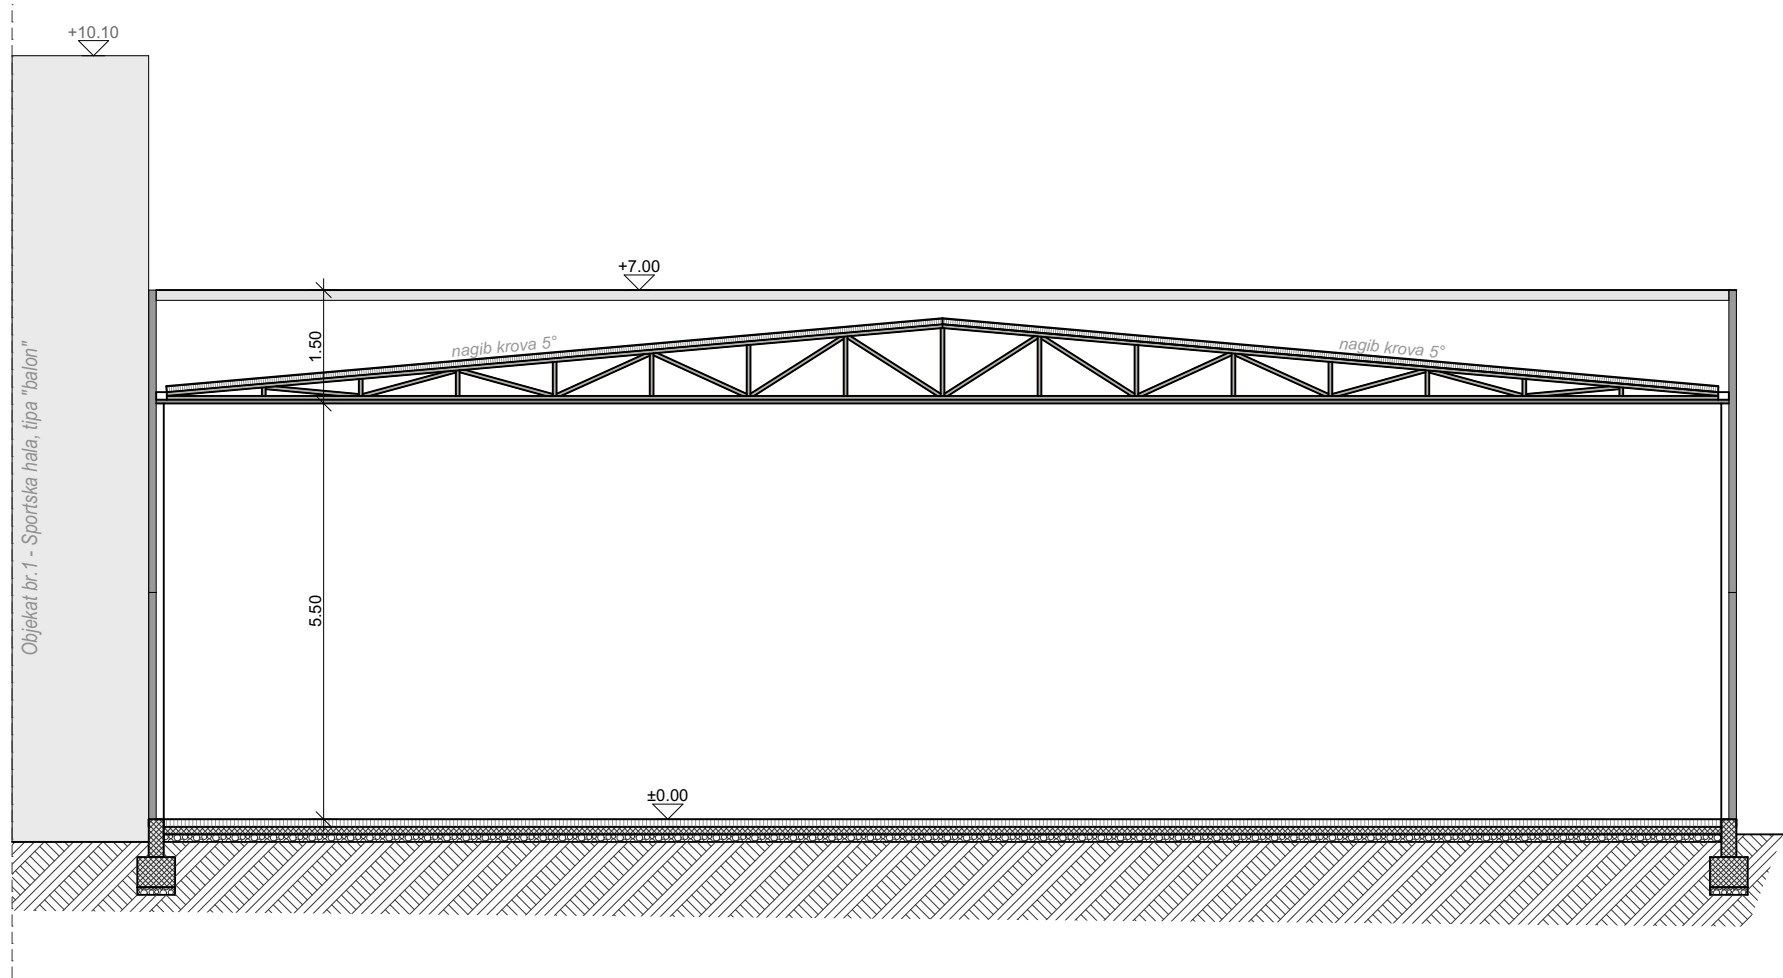


| "ARCHLAB"            |                                  |
|----------------------|----------------------------------|
| objekat              | Sportski centar LAZAREVSKI       |
| lokacija objekta     | KP 4360/1, KO Kruševac, Kruševac |
| investitor           | Vlade Lazarevski, Kruševac       |
| vrsta teh. dokument  | IDR - IDEJNO REŠENJE             |
| crtež                | PRESECI                          |
| odgovorni projektant | DRENOVAC ZORAN, dig              |
| saradnik             | Nevena Čirić, dia                |
| razmera              | 1:100                            |
| list broj            | 09                               |

Jugozapadna fasada

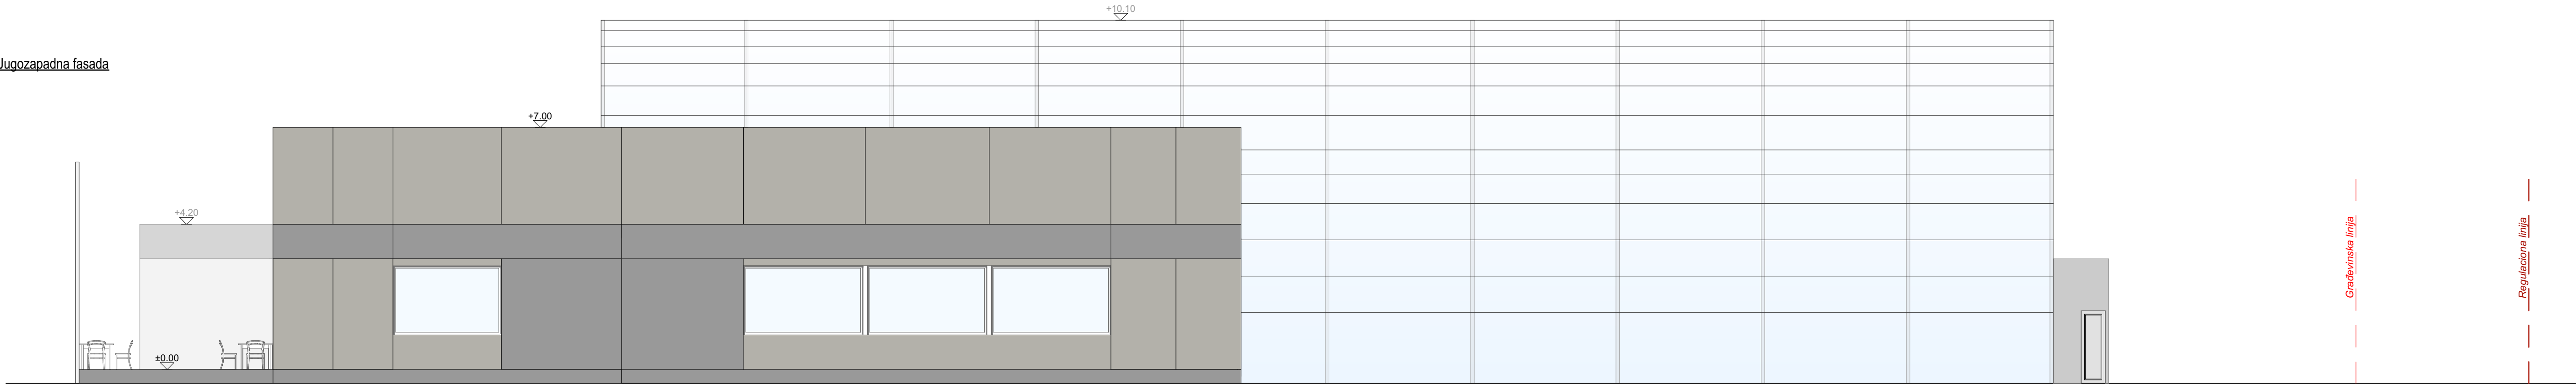


Jugoistočna fasada

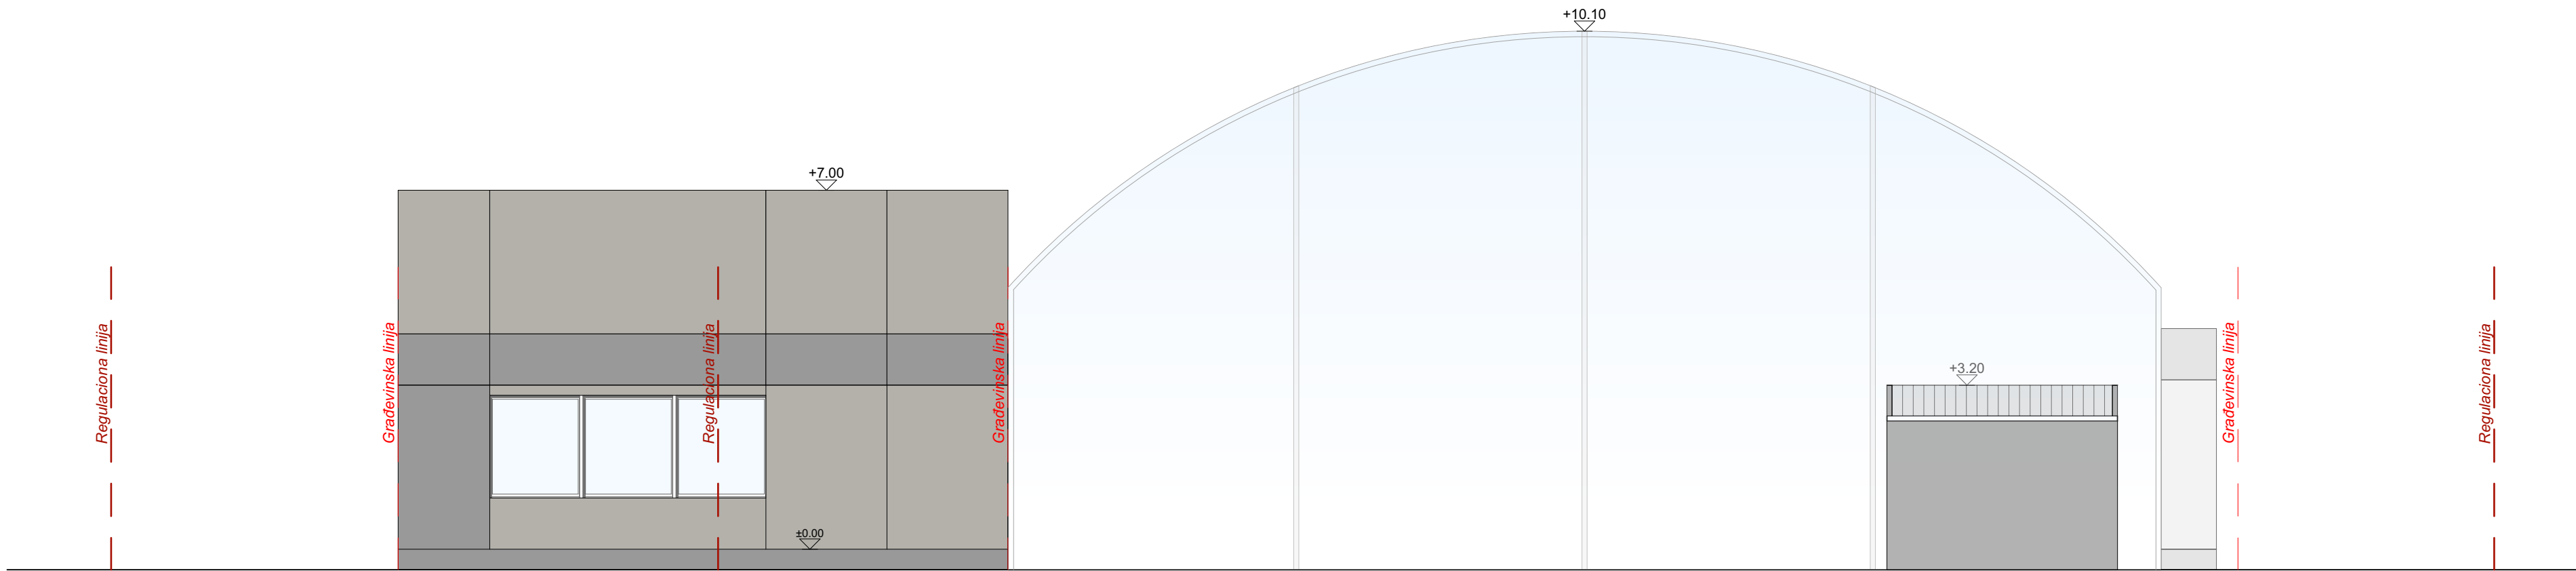


| "ARCHLAB"            |                                                 |
|----------------------|-------------------------------------------------|
| objekat              | Sportski centar LAZAREVSKI                      |
| lokacija objekta     | KP 4360/1, KO Kruševac, Kruševac                |
| investitor           | Vlade Lazarevski, Kruševac                      |
| vrsta teh. dokumenta | IDR - IDEJNO REŠENJE                            |
| crtež                | Jugozapadna i jugoistočna fasada                |
| odgovorni projektant | DRENOVAC ZORAN, dig<br>licenca broj 310 1356 03 |
| saradnik             | Nevena Čirić, dia                               |
| razmera              | 1:100                                           |
| list broj            | 10                                              |

Severozapadna fasada

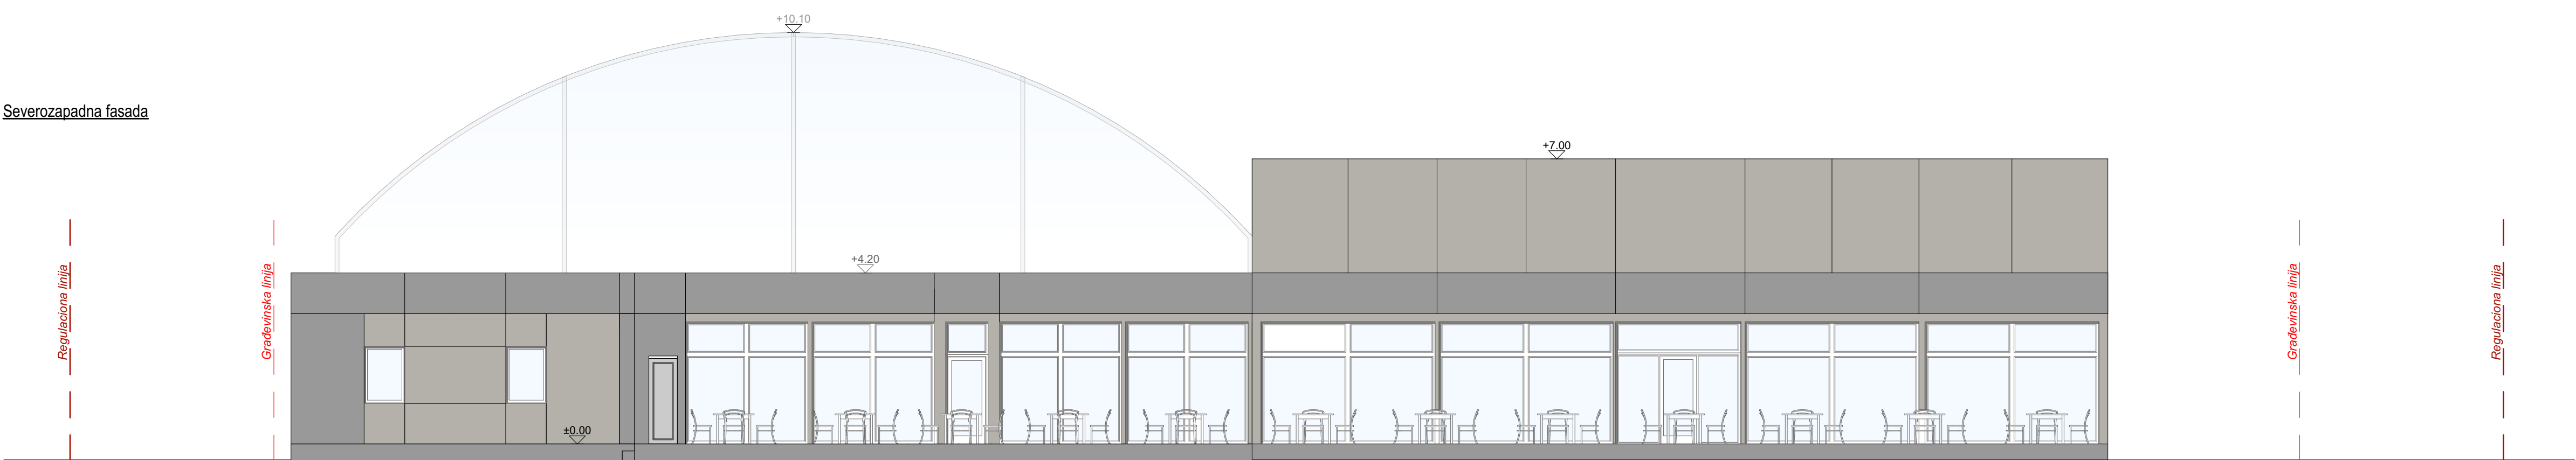

Severoistočna fasada

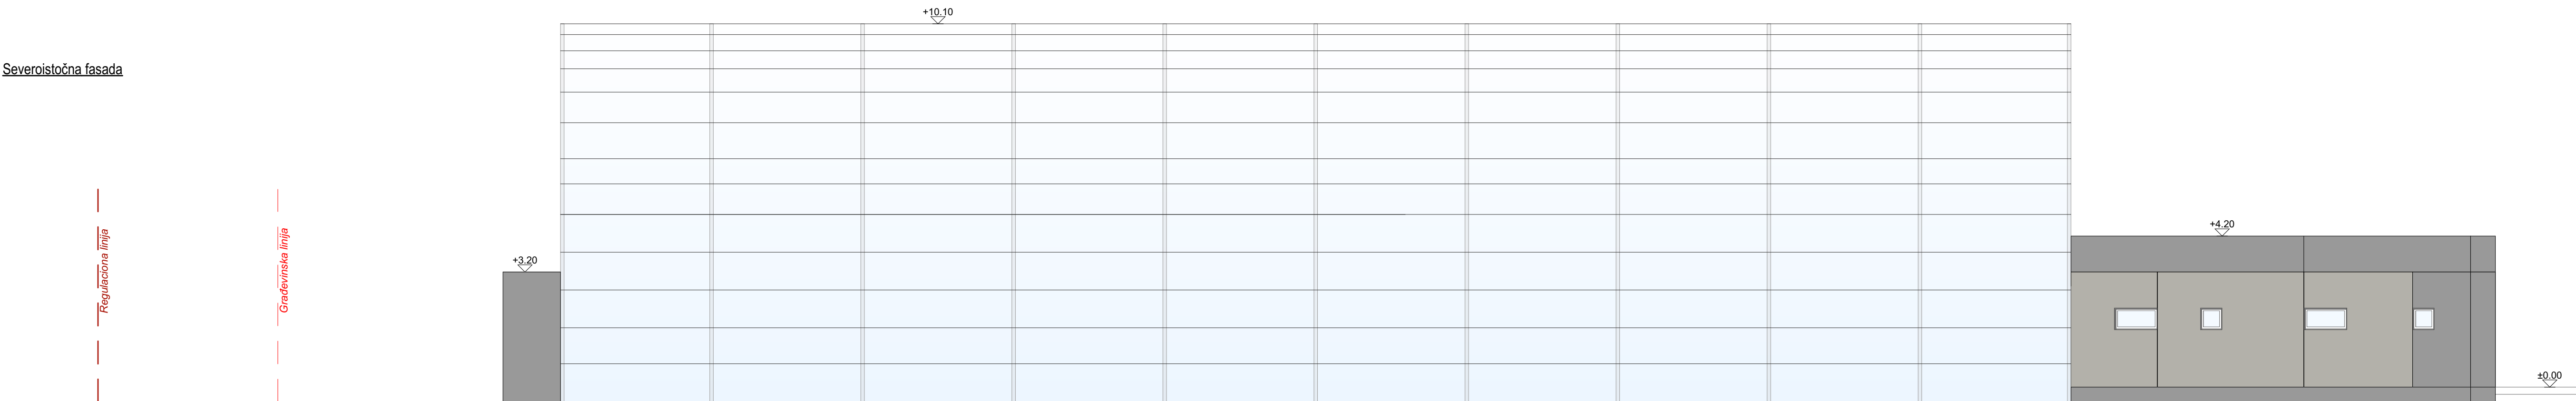

"ARCHLAB"

|                      |                                                 |
|----------------------|-------------------------------------------------|
| objekat              | Sportski centar LAZAREVSKI                      |
| lokacija objekta     | KP 4360/1, KO Kruševac, Kruševac                |
| investitor           | Vlade Lazarevski, Kruševac                      |
| vrsta teh. dokumenta | IDR - IDEJNO REŠENJE                            |
| crtež                | Severoistočna i severozapadna fasada            |
| odgovorni projektant | DRENOVAC ZORAN, dig<br>licenca broj 310 1356 03 |
| saradnik             | Nevena Čirić, dia                               |
| razmera              | 1:100                                           |
| list broj            | 11                                              |