
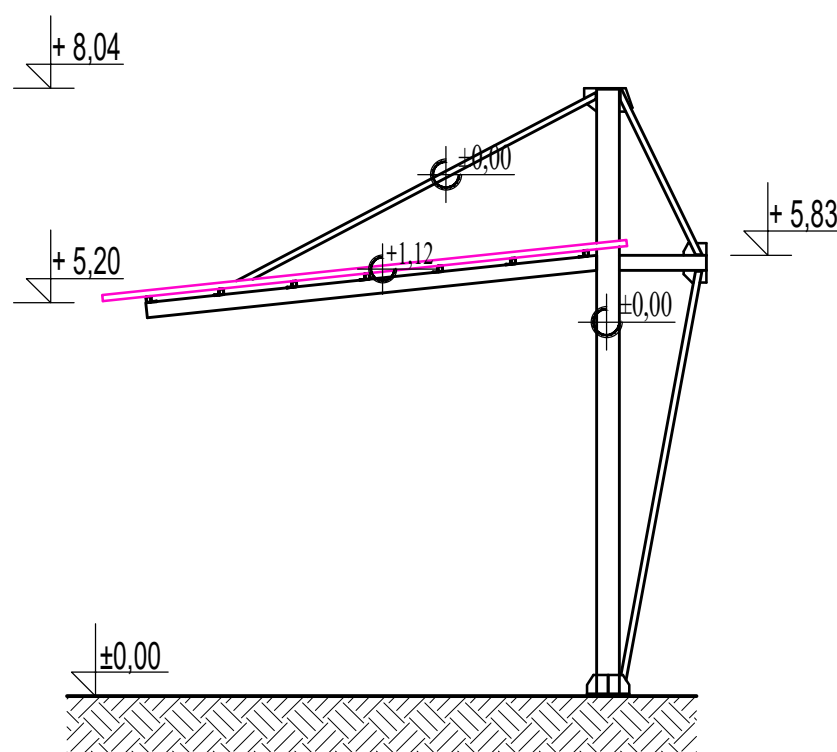
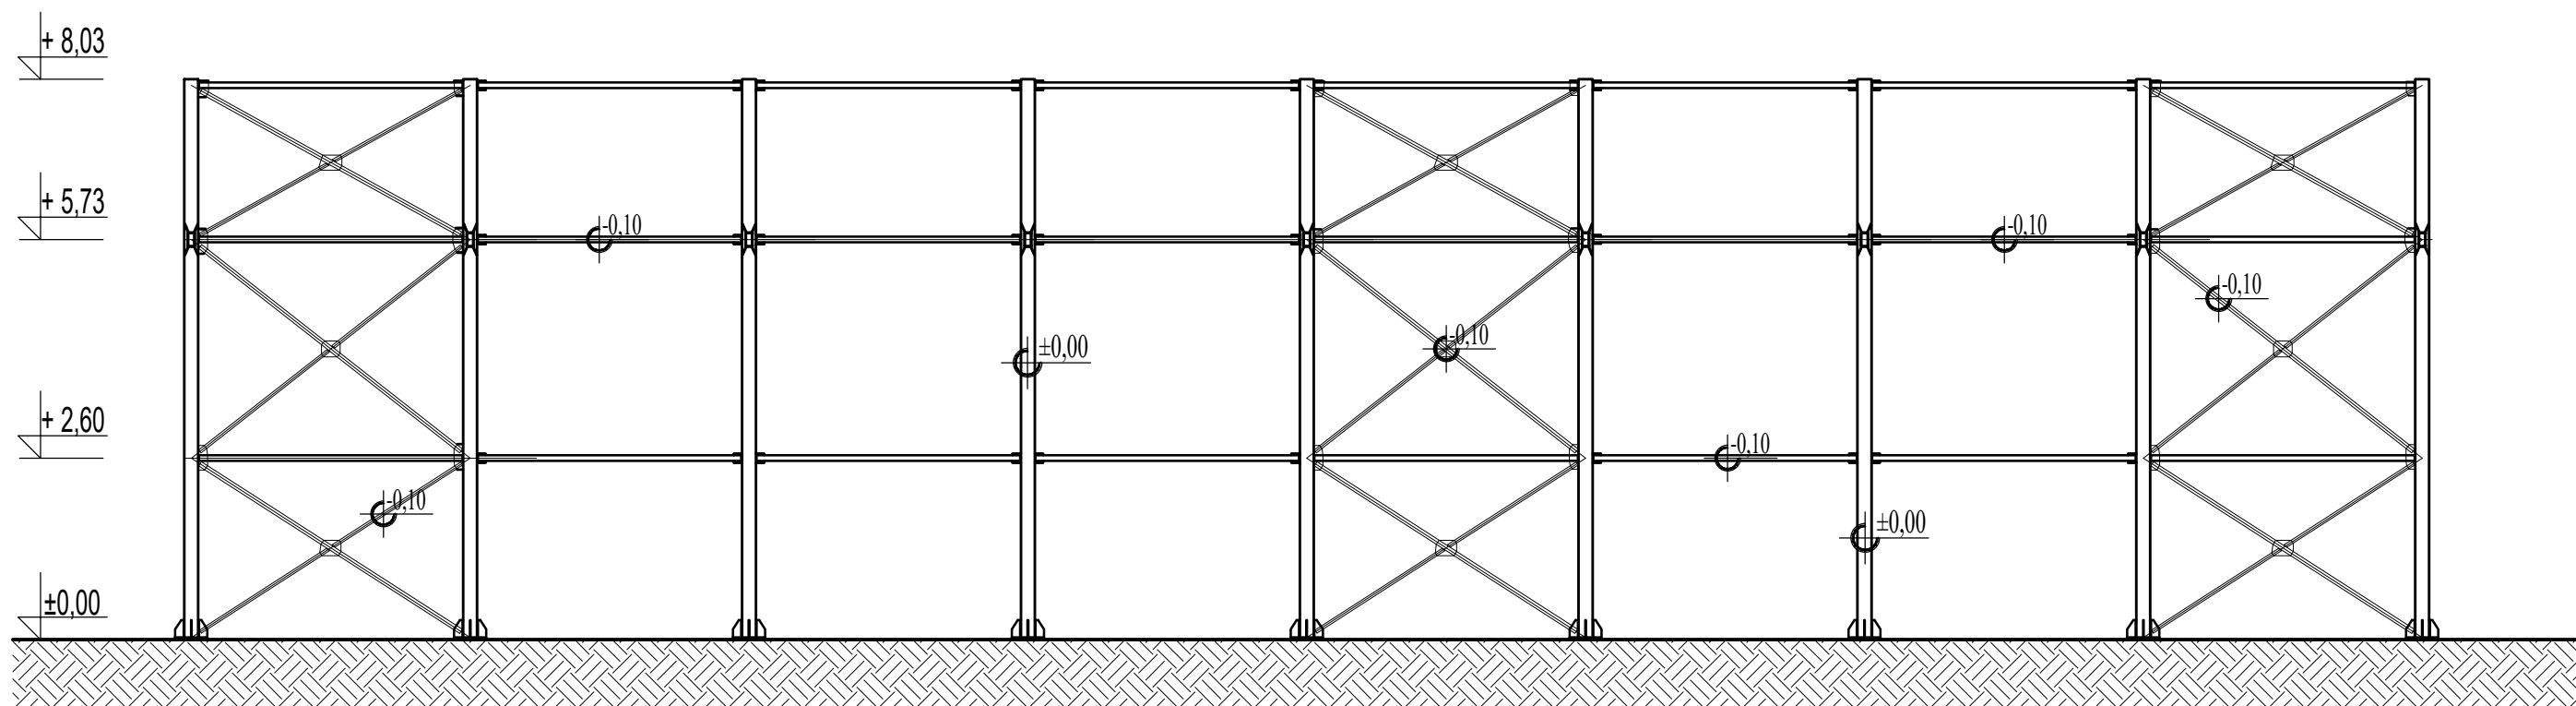


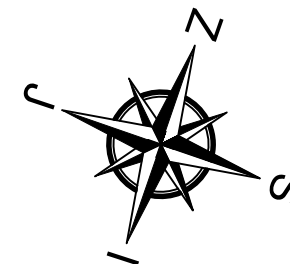

NEIMAR SH		
K R U Š E V A C		
M.P.	INVESTITOR "Joter" d.o.o Kruševac ulica Kralja Aleksandra Ujedinitelja br.1 A.	
	OBJEKAT IZGRADNJA OBJEKTA BR. 2, POMOĆNI OBJEKAT - OTVORENA NADSTREŠNICA SPRATNOSTI P K.P.BR. 6024/1, K.O. KRUŠEVAC, ULICA MIKE STOJANOVIĆA KRUŠEVAC	
POTPIS	PROJEKTANT DOO NEIMAR KRUSEVAC	DATUM FEBRUAR 2022.
	ODGOVORNI PROJEKTANT JELENA IVANOVIĆ Dipl. Inž. arh.	BROJ LICENCE 300 H843 09
	TEHNIČKA DOKUMENTACIJA IDR - IDEJNO REŠENJE	RAZMERA 1:100
	PROJEKAT 1- PROJEKAT ARHITEKTURE	BROJ PROJEKTA 300-IDR-03/2022
	CRTEŽ IZGLEDI	BROJ CRTEŽA 07