
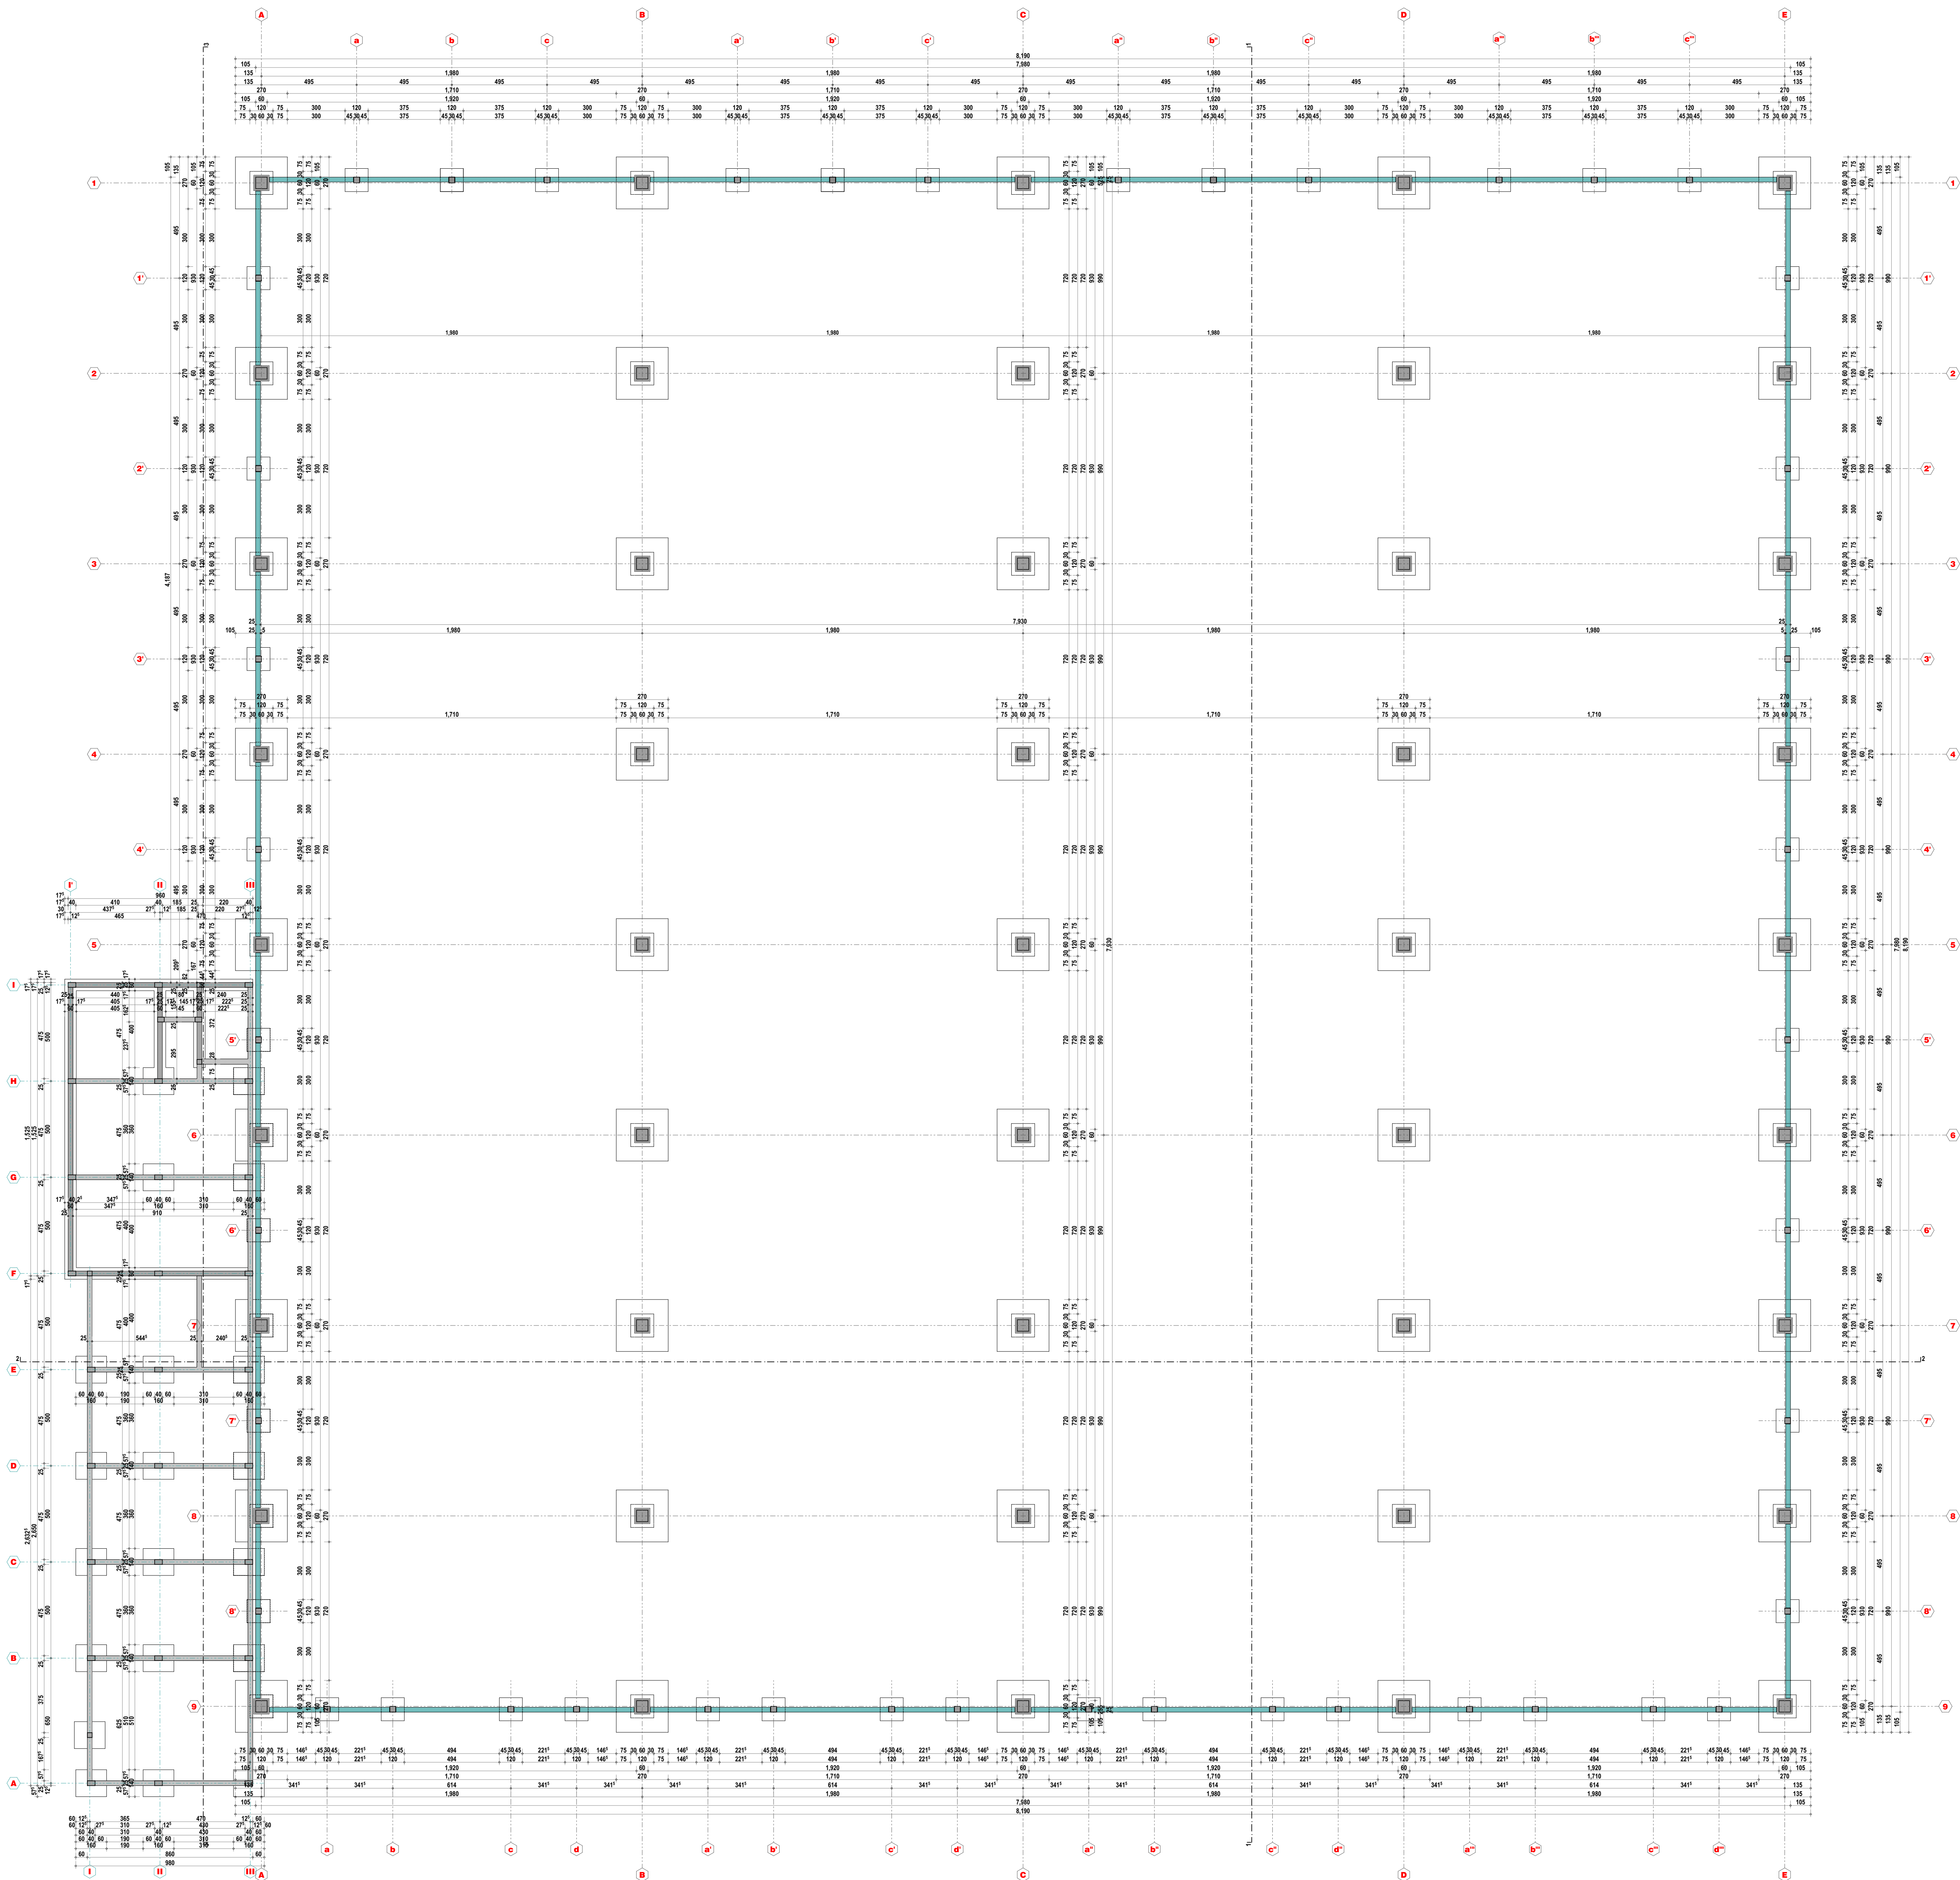


IV

ИДЕЈНО АРХИТЕКТОНСКО РЕШЕЊЕ ОБЈЕКТА

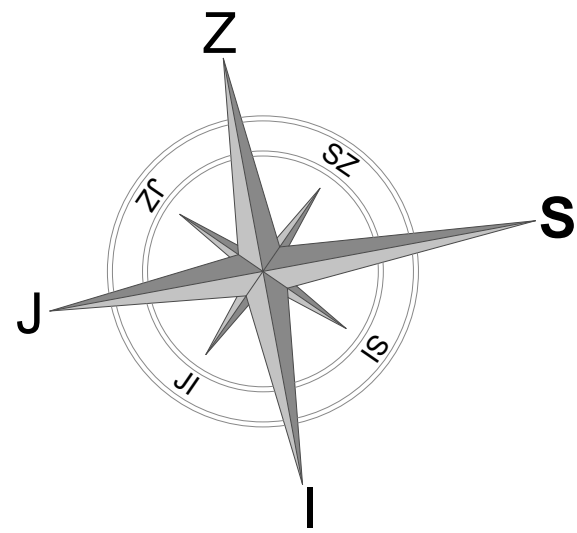

LEGENDA MATERIJALA

- sendvič panel
- amirani beton
- gipskarton ploče
- neamirani beton
- šljunak
- zemlja

"GRADEVINSKI CENTAR" Takovska 14 Kruševac

glavni i odgovorni projektant:
Andelka Lapčević dipl.inž.arh.
br. licence 300 N567 15

MP:

ime i adresa investitora:
DOO "B.O.S. KOMPANI",
Jasički put br. 19, Kruševac

naziv i adresa objekta:
Izgradnja zatvorenog skladišta metalne glatnerije
sa upravnom zgradom ukupne spratnosti 0+1+1
na k.p. br. 721, 722, 723i, 723ii, 724, 727 i 728 sve K.O. Globodir.



naziv projekta:
IDR - IDEJNO REŠENJE

naziv crteža:
Osnova temelja

razmera: **R 1:150**

datum: **jun 2022.**

broj lista: **02**

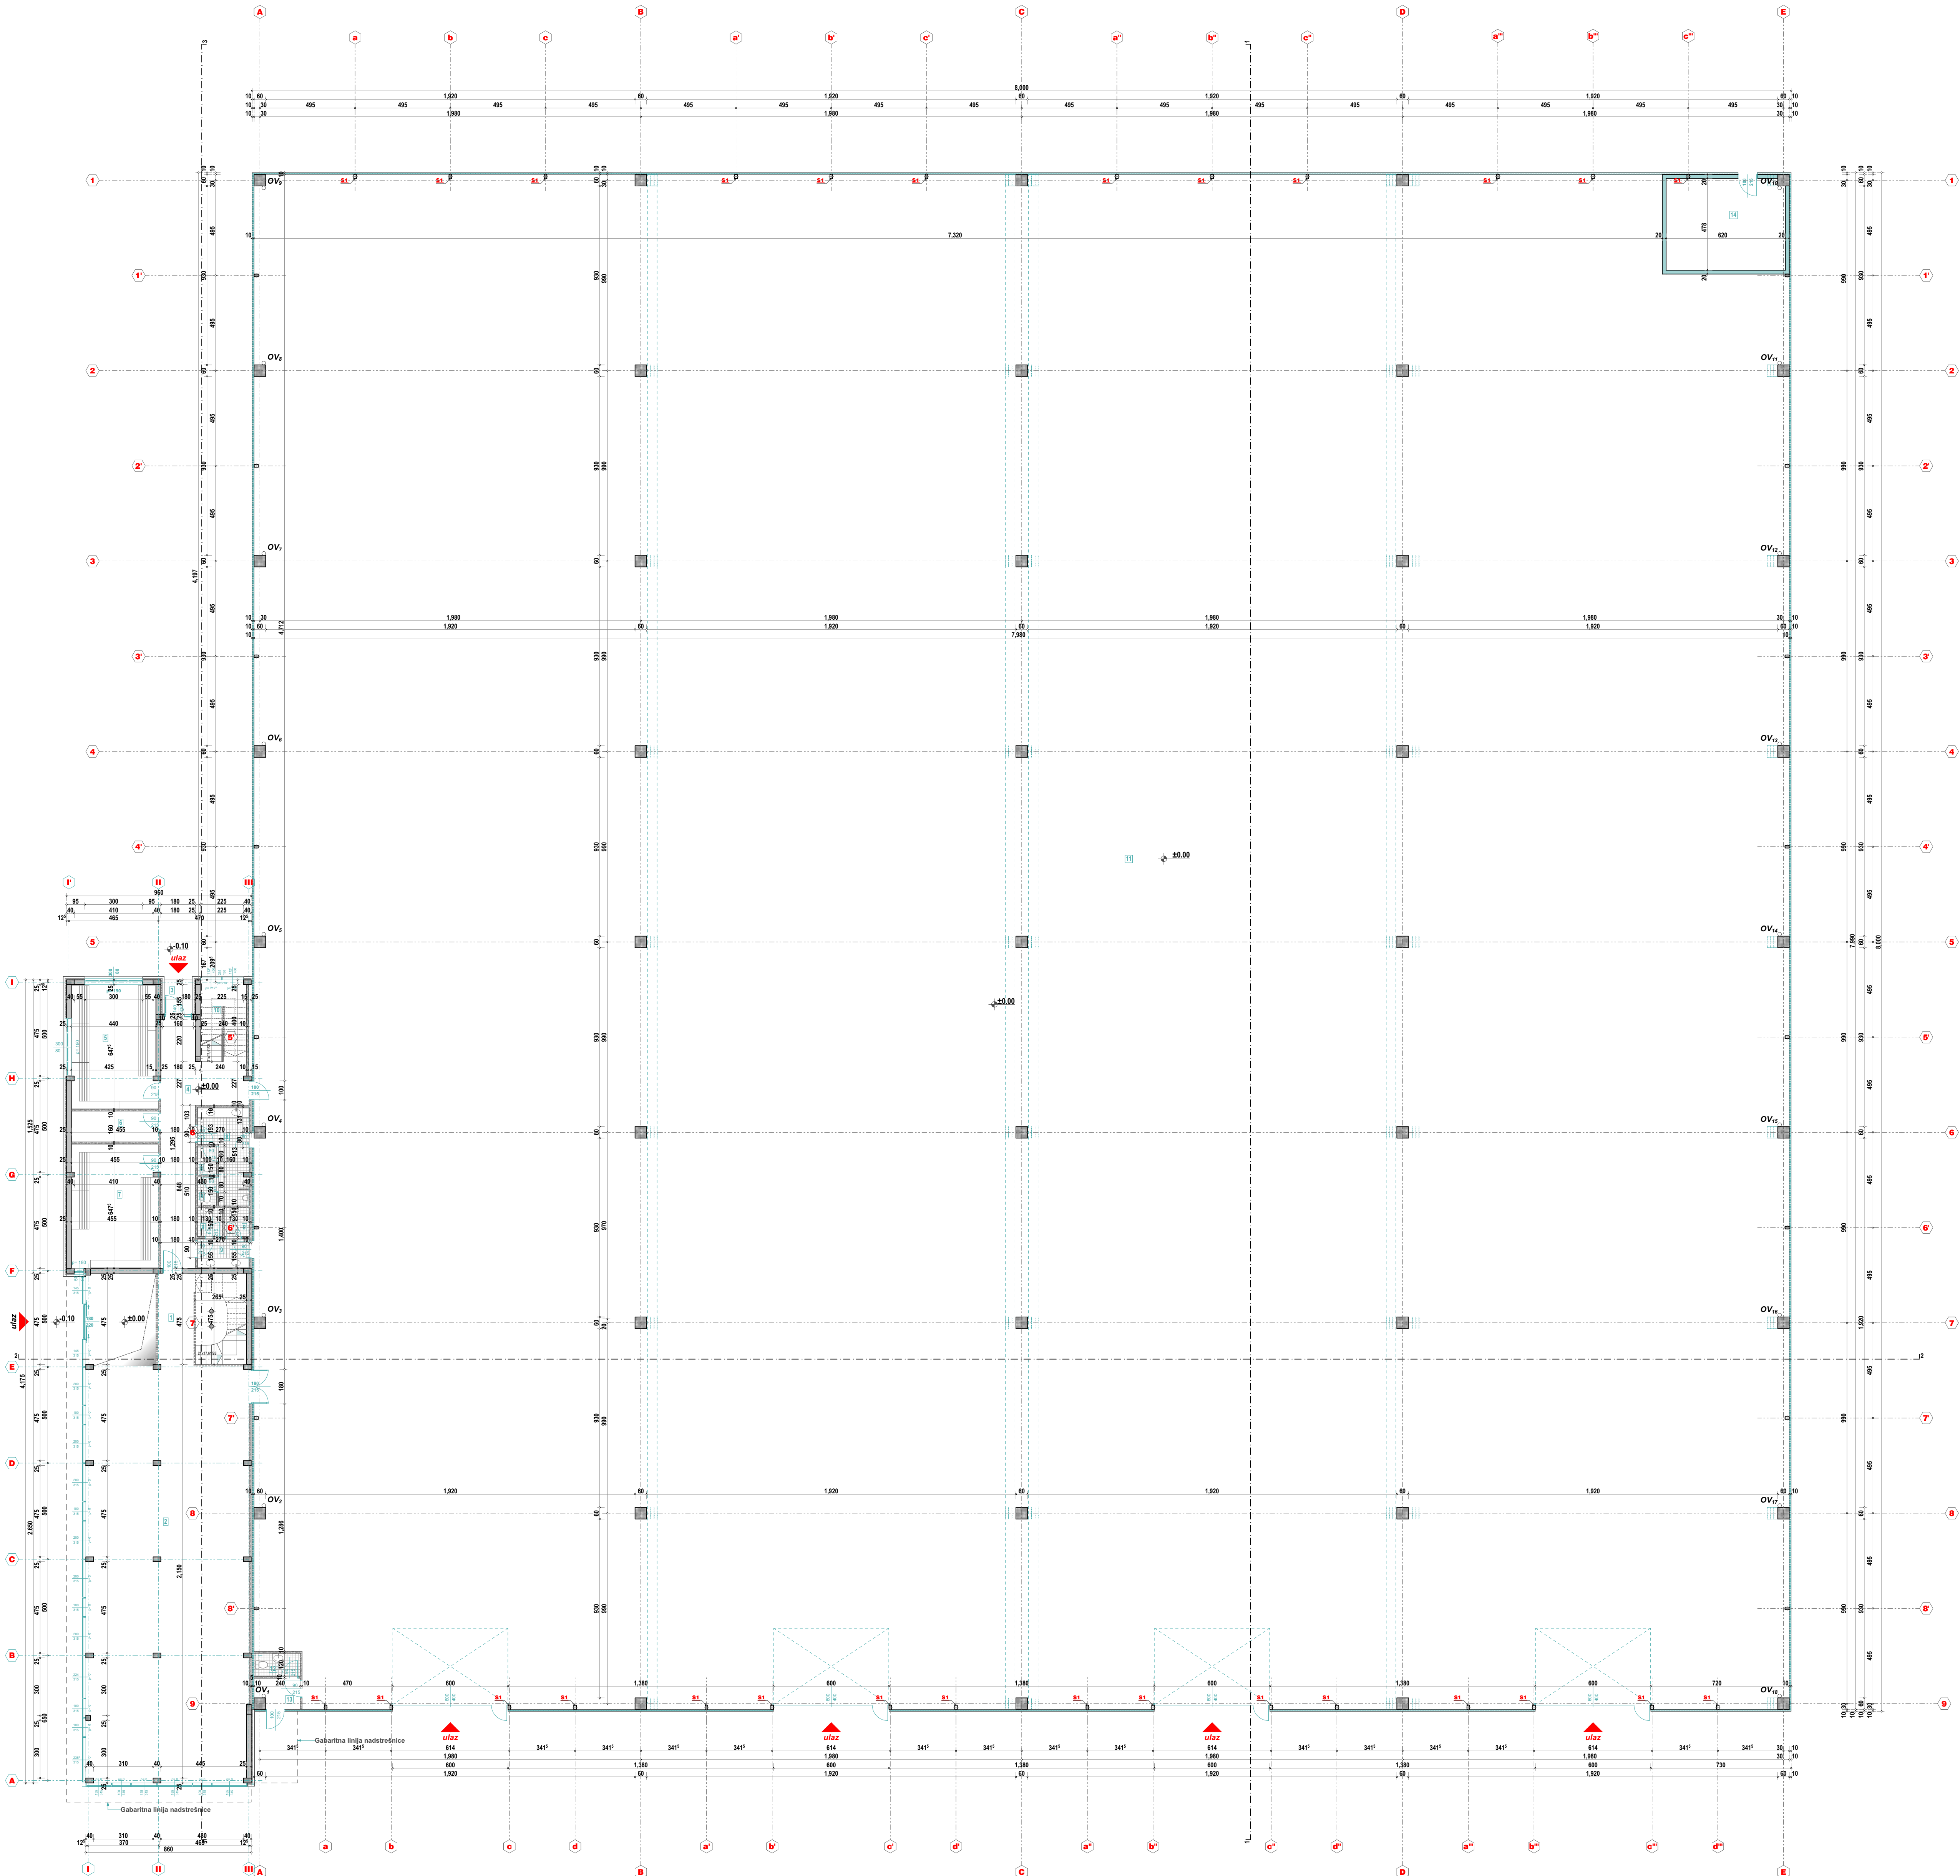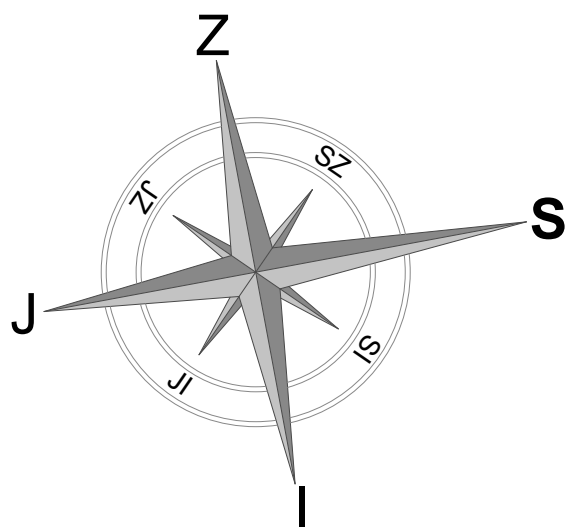

PRIZEMLJE				
Upravna zgrada				
Rb.	Naziv prostorije	Obrada poda	Obim	Površina
1	Ulazni hol sa stepeništem	granitne ploče	25,70 m	38,47 m ²
2	Izolirani prostor	granitne ploče	66,60 m	175,94 m ²
3	Ulas pomoćni	granitne ploče	6,72 m	2,82 m ²
4	Hodnik	granitne ploče	35,40 m	29,48 m ²
5	Svlačionica - muška	granitne ploče	22,65 m	28,64 m ²
6	Odlazna	granitne ploče	12,30 m	7,28 m ²
7	Svlačionica - ženska	granitne ploče	22,95 m	29,35 m ²
8	WC - muški	granitne ploče	19,70 m	13,22 m ²
9	WC - ženski	granitne ploče	26,26 m	8,09 m ²
10	Stepenište	granitne ploče	12,80 m	9,60 m ²
			neto	
			342,89 m ²	
Skladište metalne galanterije				
11	Skladište met. galanterije	tercobeton	393,60 m	6310,82 m ²
12	WC	granitne ploče	7,20 m	2,88 m ²
13	Hodnik	granitne ploče	8,04 m	3,33 m ²
14	Trafostanica	osm. izolacija	21,96 m	29,48 m ²
			neto	
			6346,71 m ²	

ukupna neto površina prizemlja 6689,60 m²
ukupna bruto površina prizemlja 6276,20 m²
ukupna neto površina objekta 7016,52 m²
ukupna bruto površina objekta 7150,50 m²

LEGENDA MATERIJALA

- sendvič panel
- armirani beton
- gipskarton ploče
- nearmirani beton
- šljunak
- zemlja

glavni i odgovorni projektant:
Andelka Lapčević dipl.inž.arh.
br. licence 300 N967 15

MP:

ime i adresa investitora
DOO "B.O.S. KOMPANI"
Jasički put br. 19, Kruševac

naziv i adresa objekta
izgradnja zatvorenog skladišta metalne galanterije
sa upravnom zgradom ukupne spratnosti PP+1
na t.p. br. 721, 721, 723/1, 723/2, 724, 727 i 728 sve K.O. Globoder.



naziv projekta
IDR - IDEJNO REŠENJE

naziv crteža
Osnova prizemlja

razmera
R 1:150

datum
jun 2022.

broj lista
03

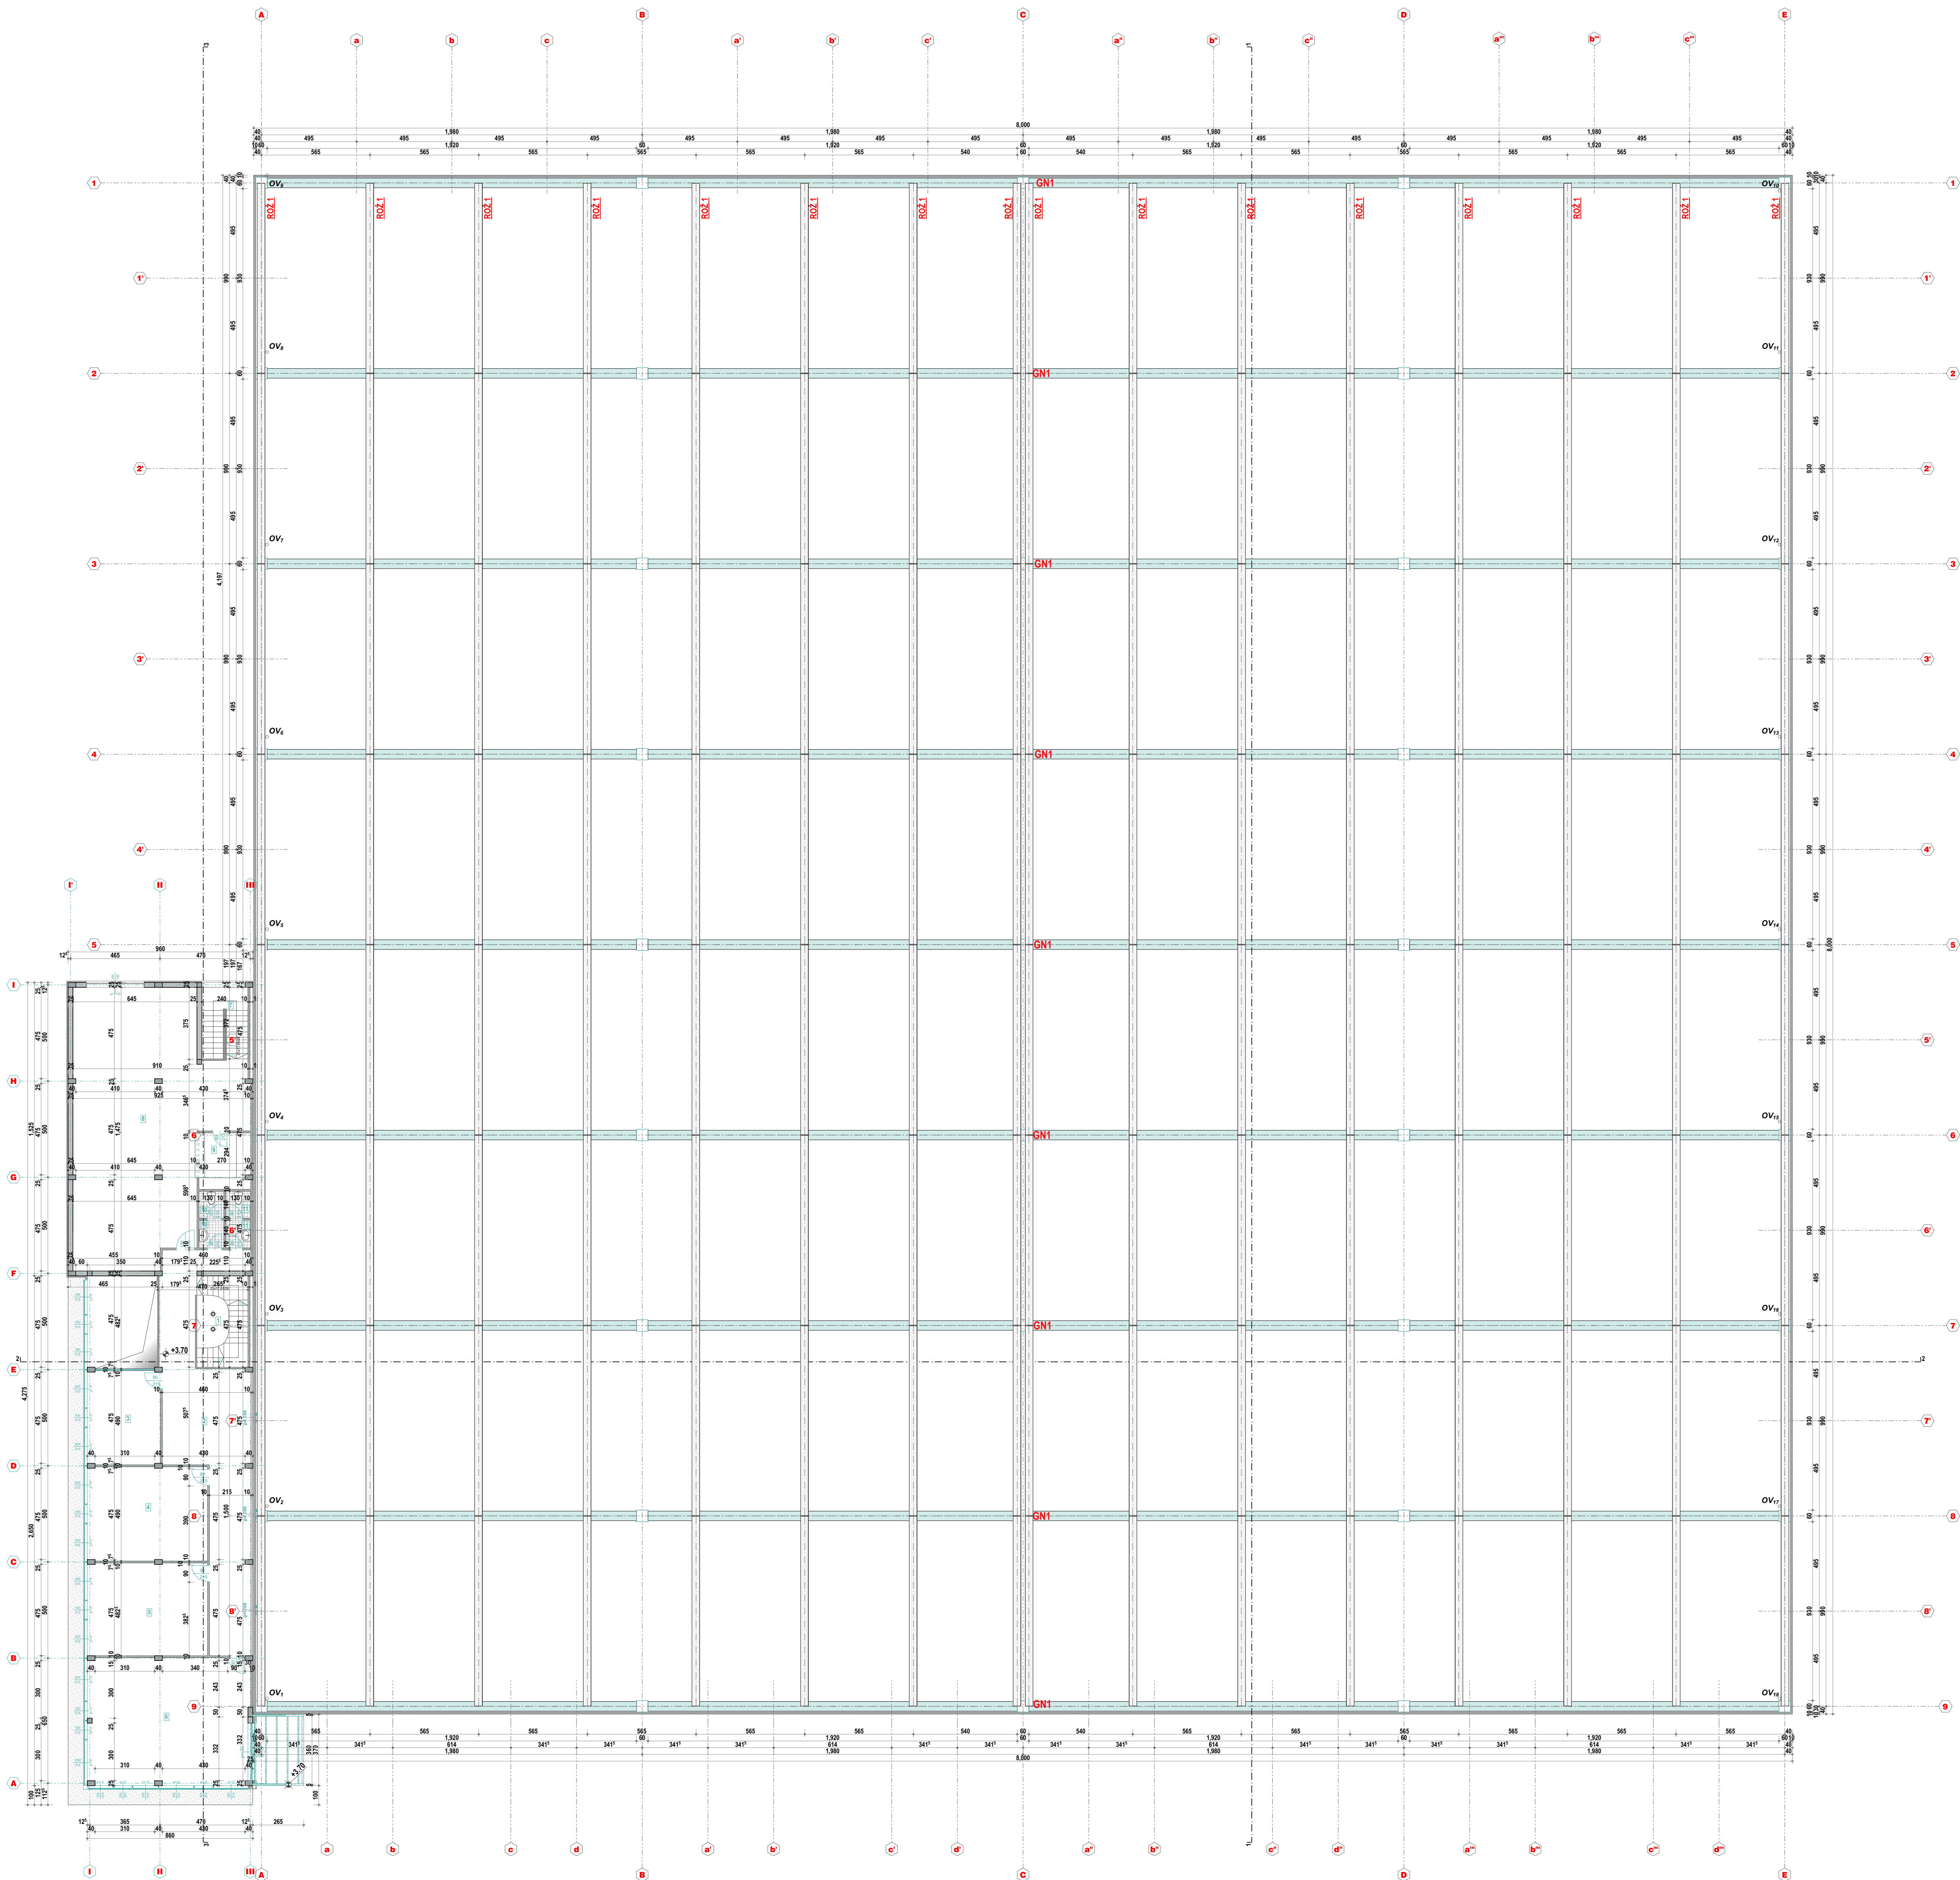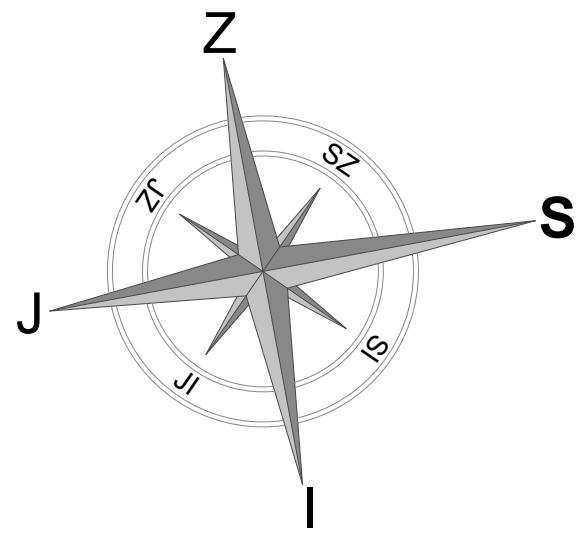

ISPRAV
Uprava zgrada


Uz	Naziv prostorije	Obrada poda	Obim	Površina
1	Stepeniste	granitne ploče	14.81 m	12.61 m²
2	Hodnik	granitne ploče	58.71 m	59.69 m²
3	Kancelarija	granitne ploče	16.90 m	17.33 m²
4	Kancelarija	granitne ploče	22.10 m	29.32 m²
5	Kancelarija	granitne ploče	21.80 m	28.91 m²
6	Kancelarija	granitne ploče	29.60 m	52.10 m²
7	Stepeniste	granitne ploče	12.24 m	8.93 m²
8	Tipografija	granitne ploče	52.04 m	102.77 m²
9	Kuhinja	granitne ploče	11.88 m	7.86 m²
10	WC	granitne ploče	10.90 m	3.70 m²
11	WC	granitne ploče	10.90 m	3.70 m²

neto 326.92 m²
ukupna neto površina 1 sprata 326.92 m²
ukupna bruto površina 1 sprata 324.30 m²

LEGENDA MATERIJALA

- sendvič panel
- armirani beton
- gipskarton ploče
- nearmirani beton
- šljunak
- zemlja

Andelka Lapčević

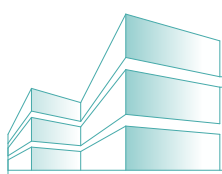

"GRADEVINSKI CENTAR" Takovska 14 Kruševac

glavni i odgovorni projektant
Andelka Lapčević dipl.inž.arh.
br. licence 300 N567 15

MP:




ime i adresa investitora
DOO "B.O.S. KOMPANI"
Jasički put br. 19, Kruševac
naziv i adresa objekta
Izgradnja zatvorenog skladišta metalne glanterije
sa spratom zgrađen ukupno spratnost 10+1
na k.p. br. 721, 722, 723, 724, 727, 728 sve K.O. Globodér.

naziv projekta
IDR - IDEJNO REŠENJE


naziv objekta
Osnova 1 sprata/krovnna konstrukcija

razmera R 1:150 broj lista 04
datum jun 2022.

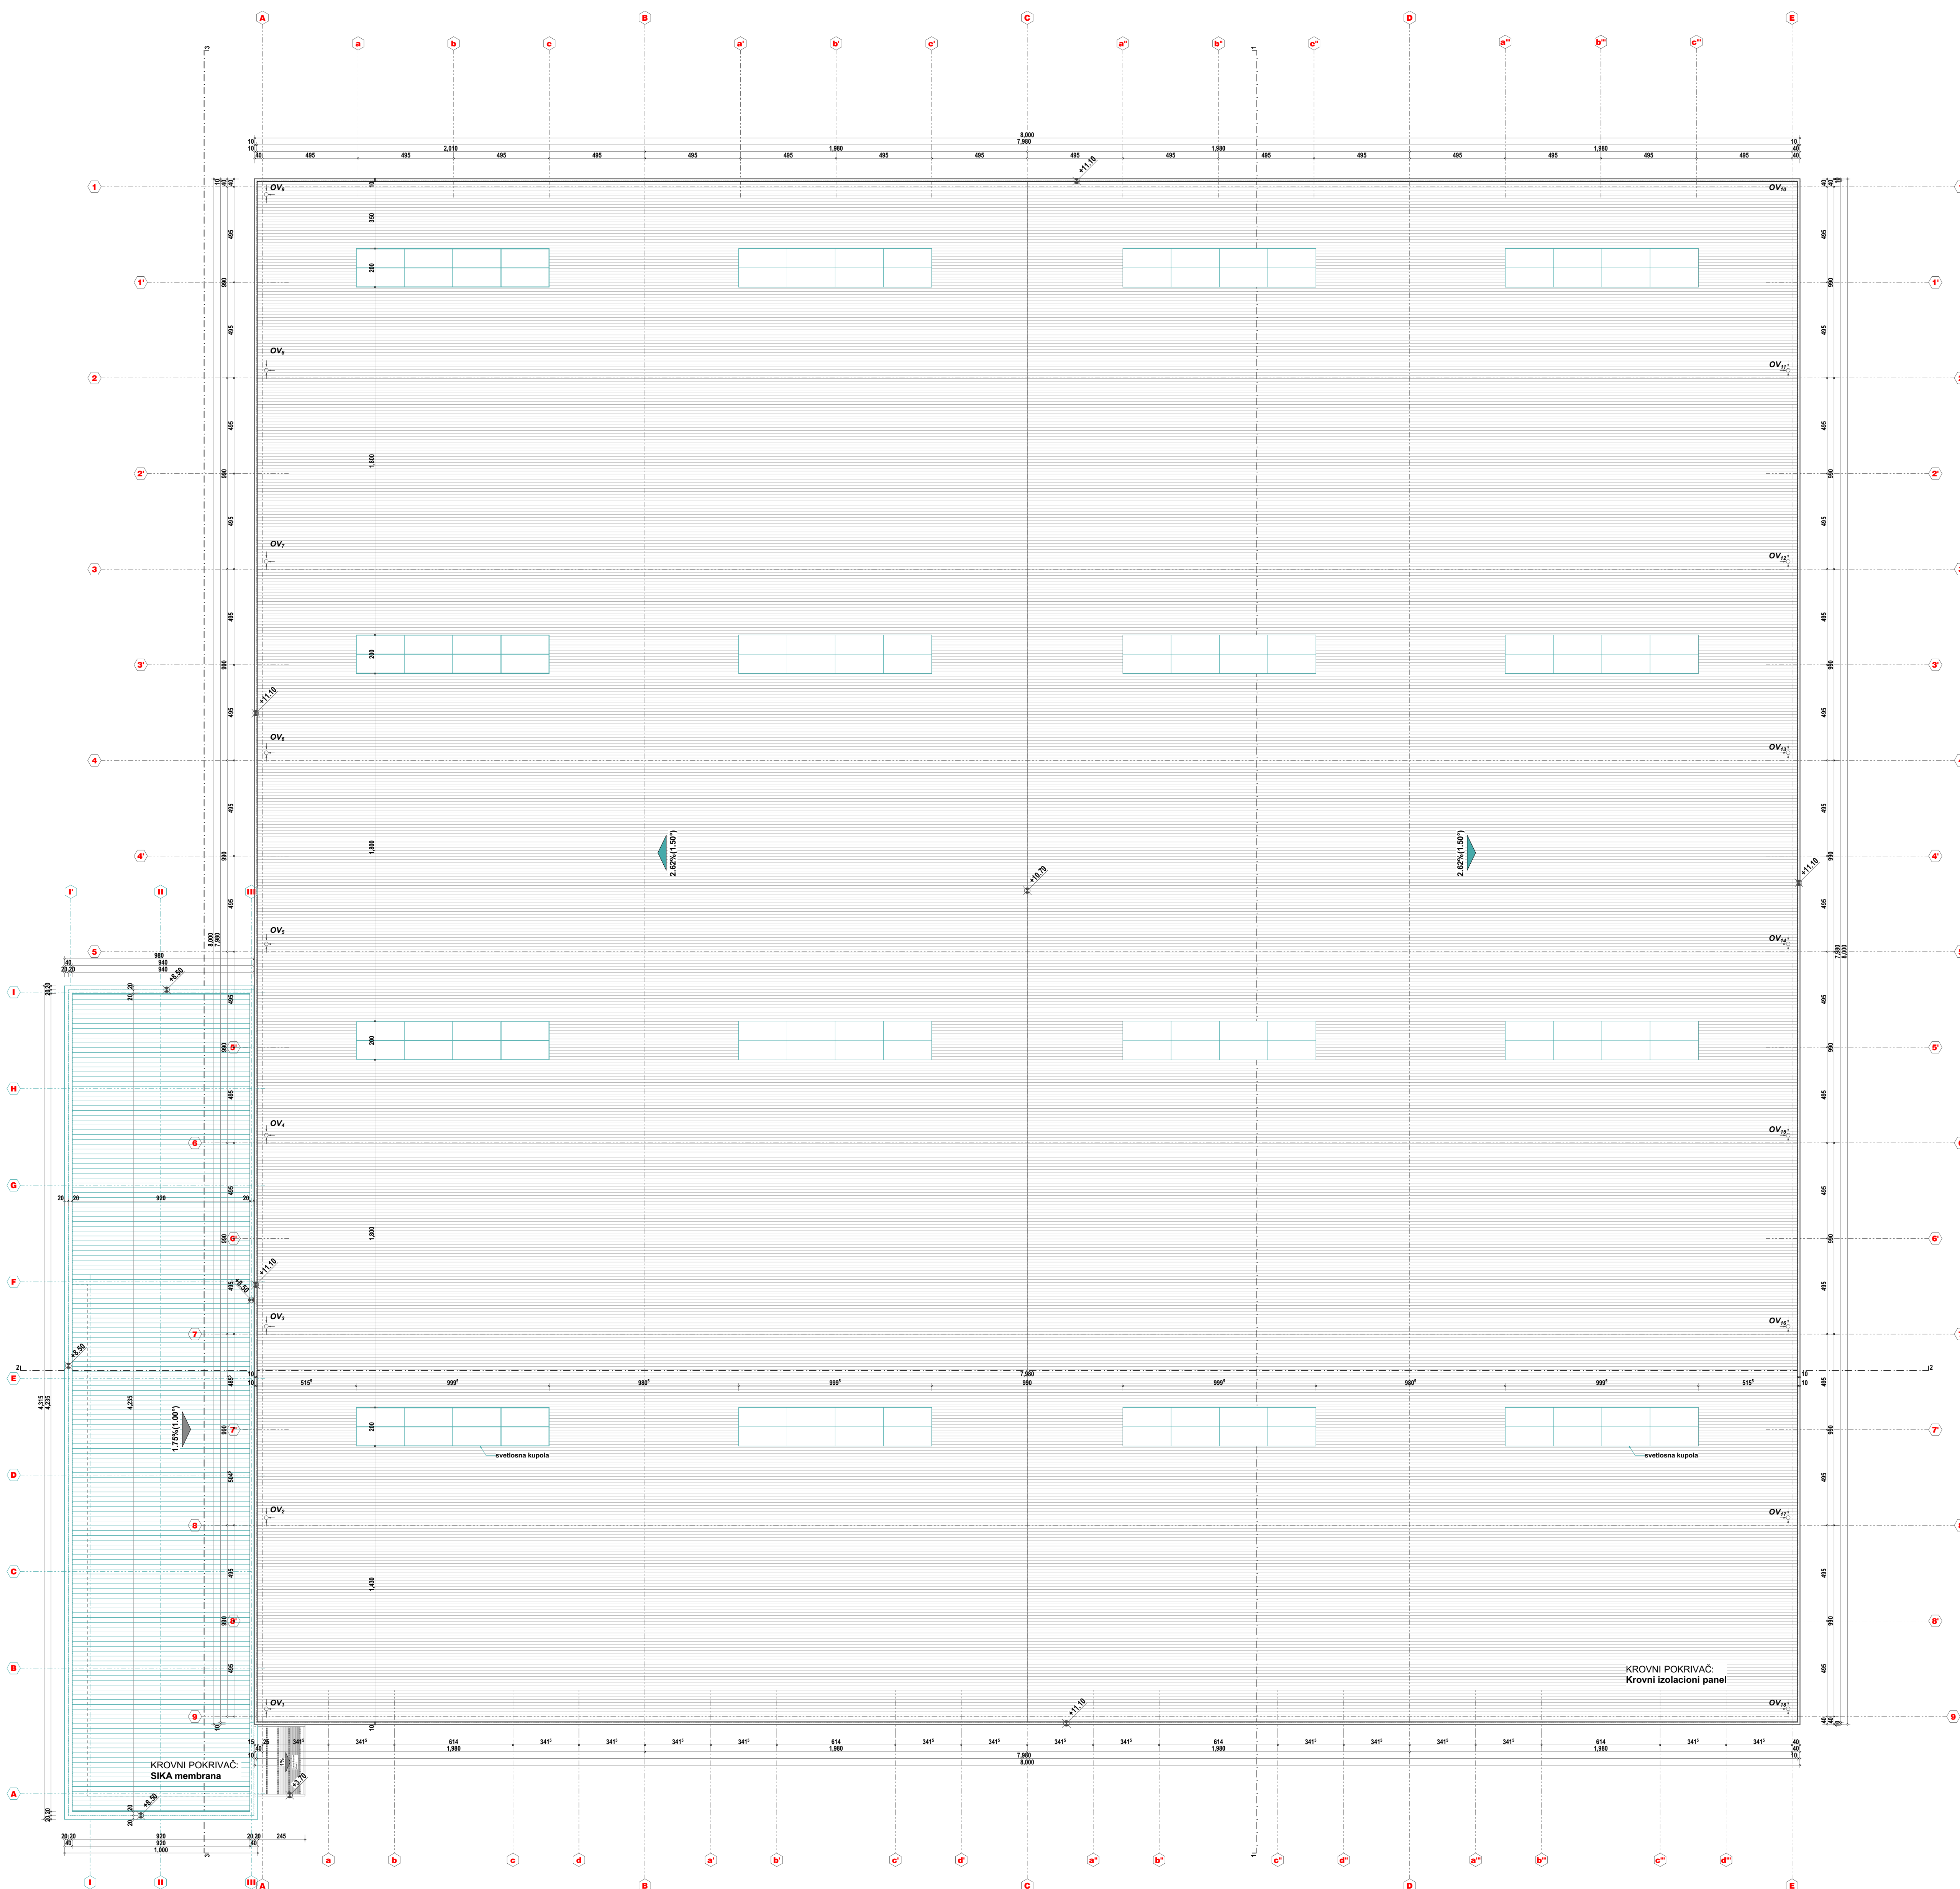


Osnova krovnih ravni			
	2.4.153		


A Lapôreni

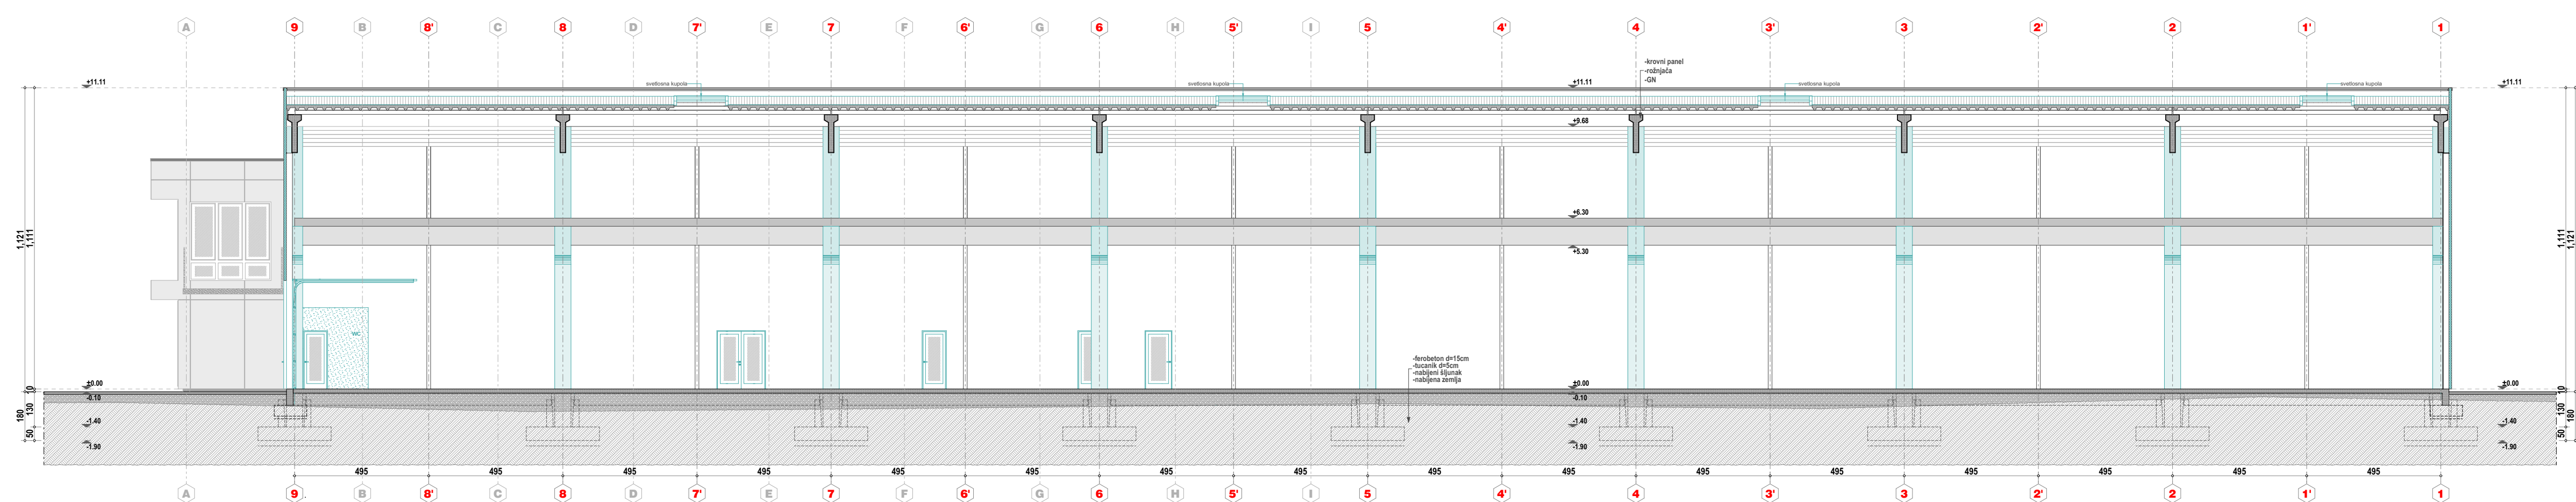


- Presek 1-1

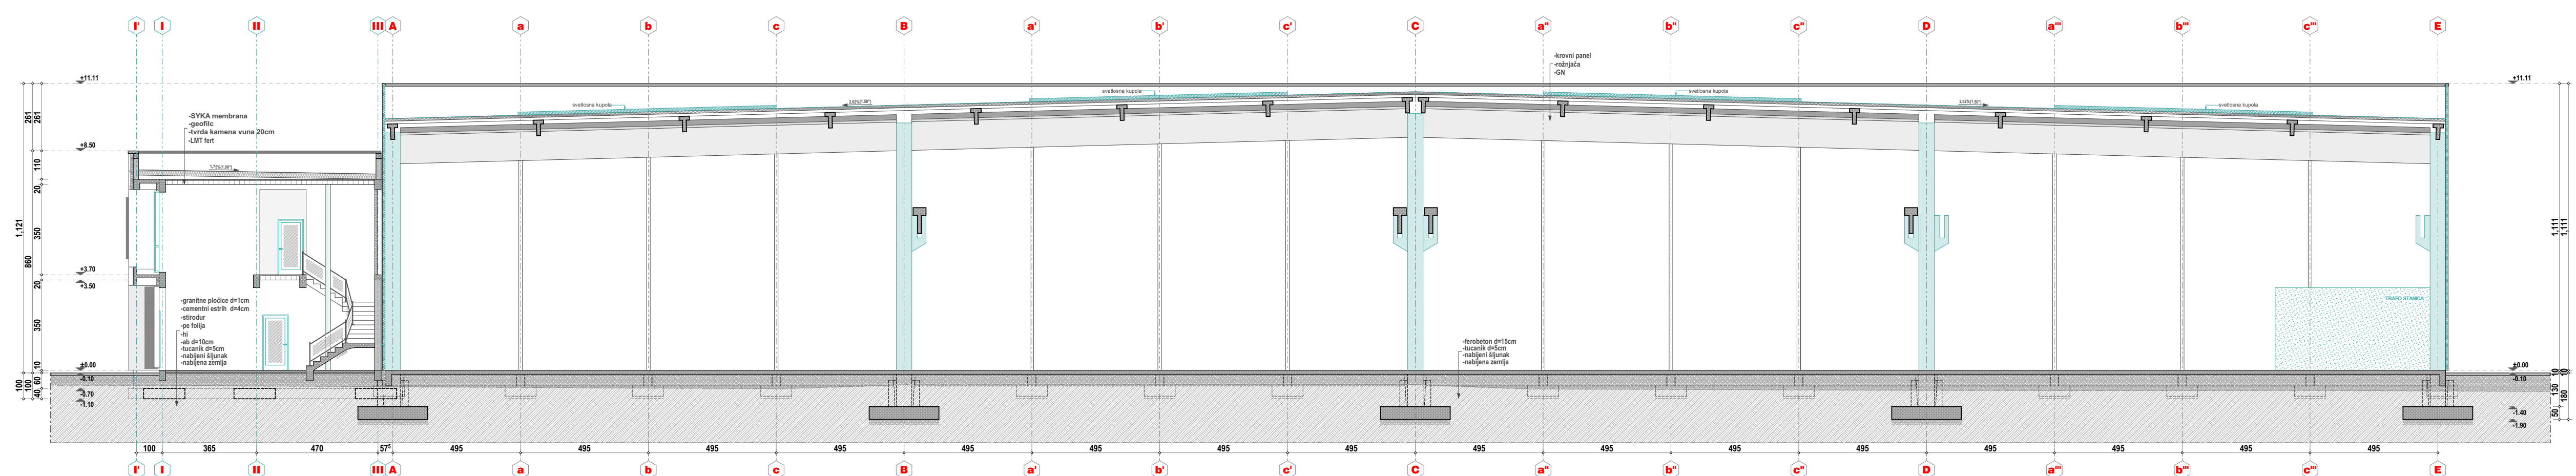

- Presek 2-2

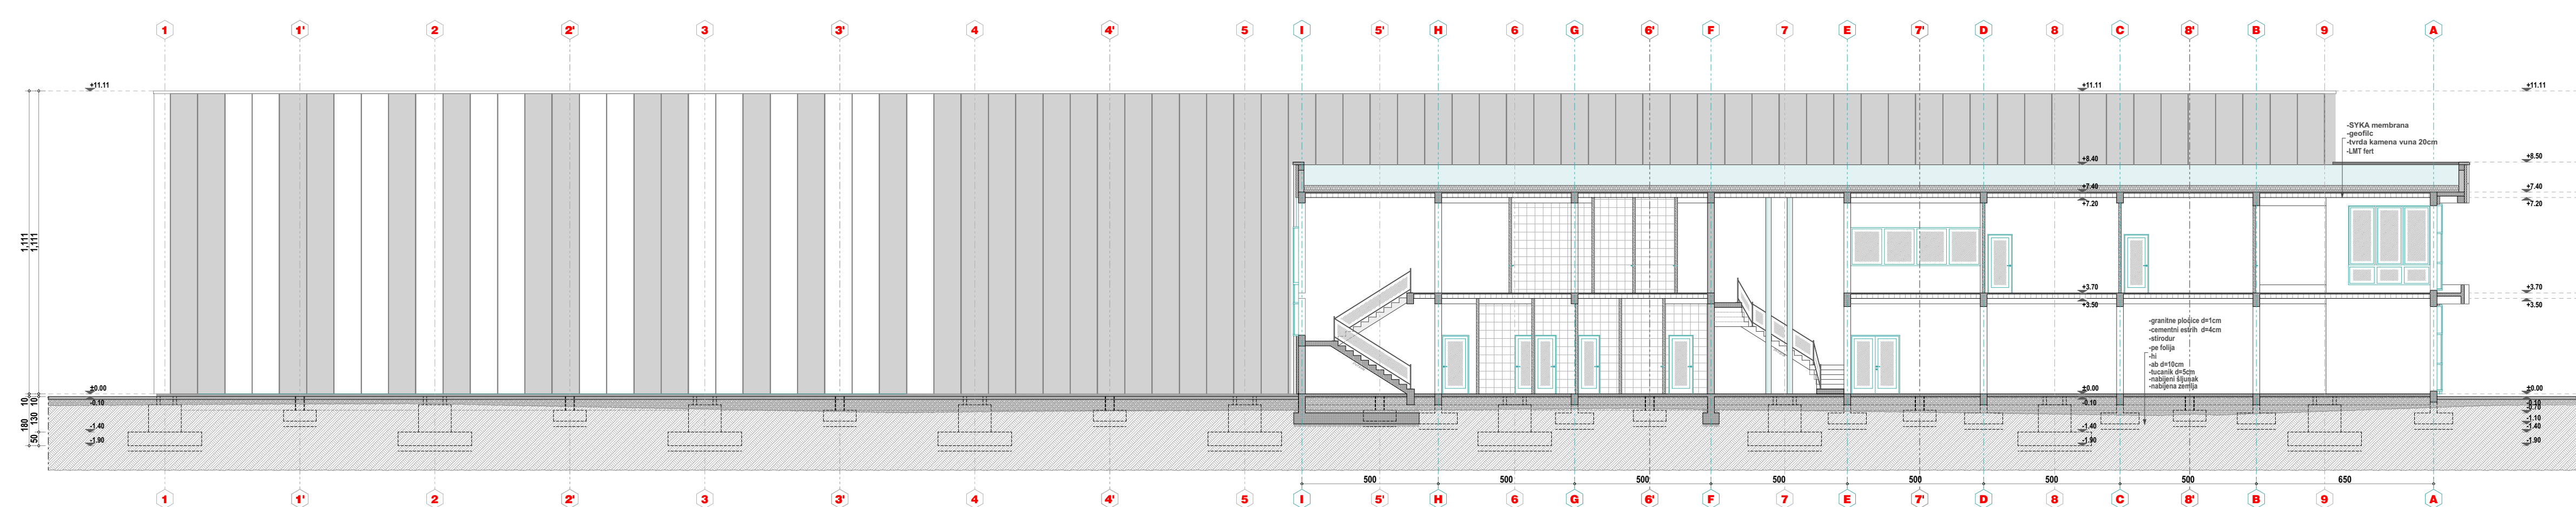

- Presek 3-3

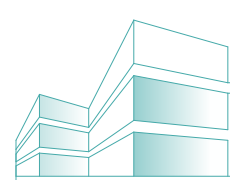

"GRAĐEVINSKI CENTAR" Takovska 14 Kruševac

glavni i odgovorni projektant:
Andelka Lapčević dipl.inž.arh.
br. licence 300 N967 15

MP:



time i adresa investitora

DOO "B.O.S KOMPANI",
Jasički put br. 19, Kruševac

naziv i adresa objekta

na k n. br. 721, 722, 723/19


naziv projekta

IDR - IDEJNO REŠENJE


naziv crteža **Presoci**

PLATE NUMBER	B 1
--------------	-----

razmjerica	R 1:150	broj lista
datum	jun 2022.	

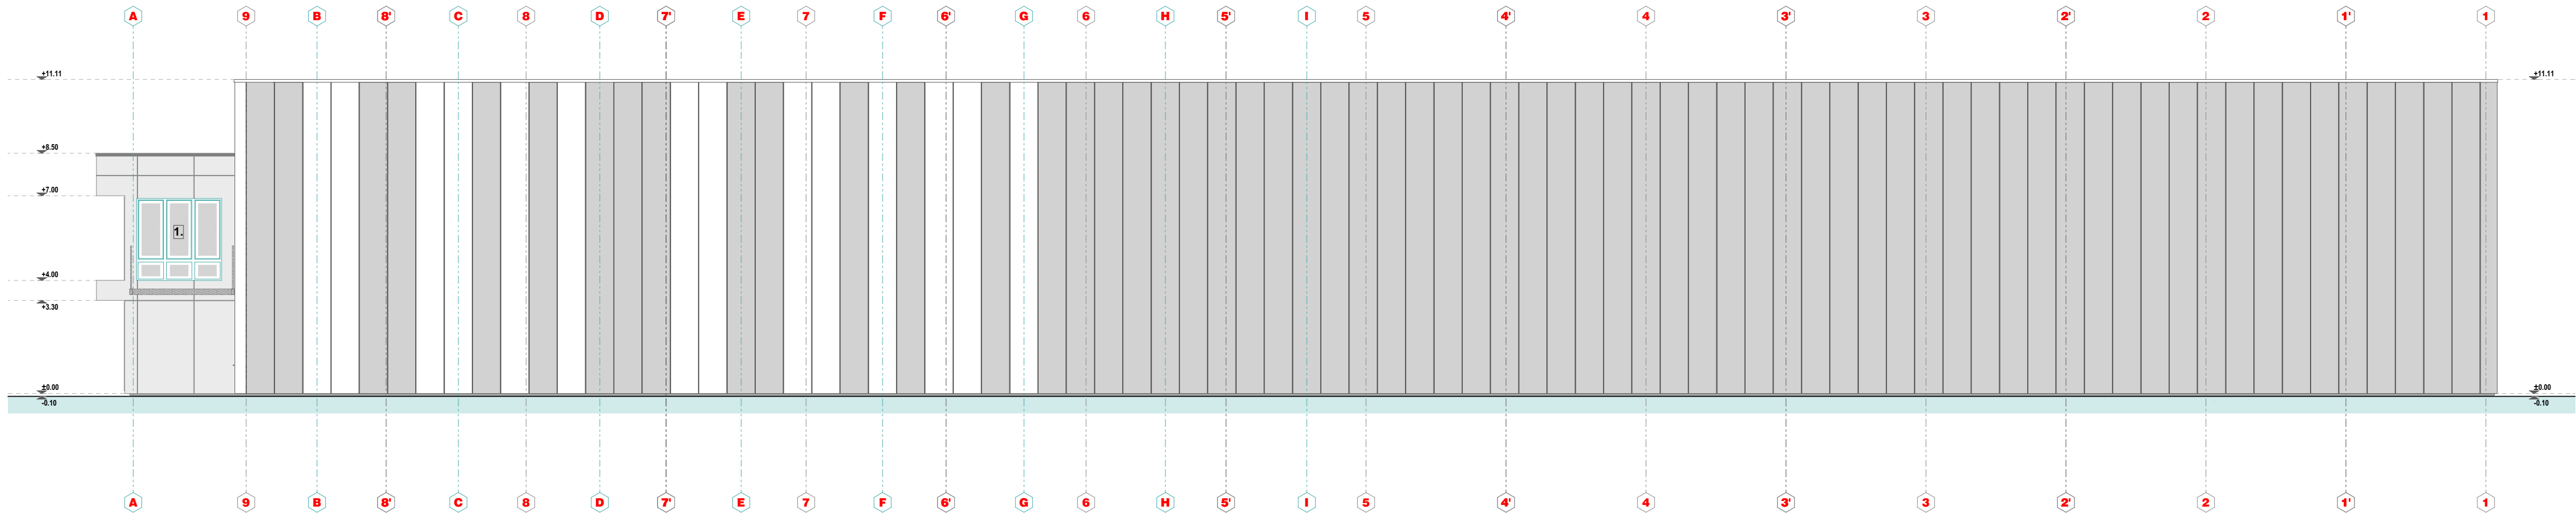

- Severna fasada

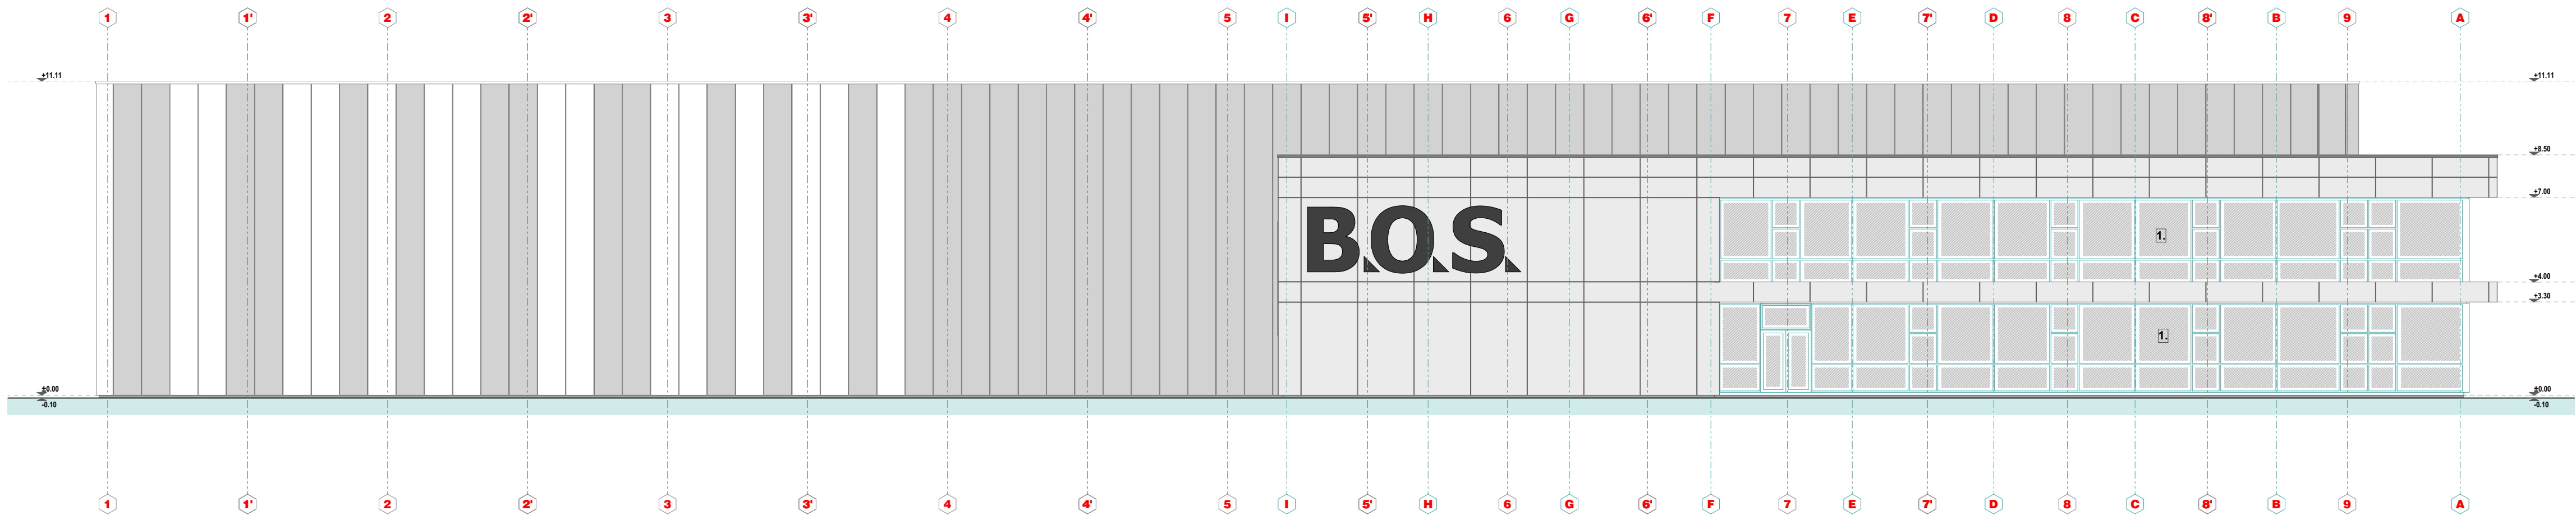


- Južna fasada

LEGENDA MATERIJALA

- Fasadni sendvič panel (d=100mm)
- Fasadni sendvič panel (d=100mm)
- Fundamax
- Alu stolarije

Handwritten signature: A. Lapčević

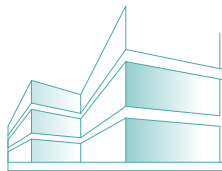**"GRADEVINSKI CENTAR"** Takovska 14 Kruševac

glavni i odgovorni projektant:
Anđelka Lapčević dipl.inž.arh.
br. licence 300 N567 15

MP:


ime i adresa investitora:
DOO "B.O.S. KOMPANI",
Jasički put br. 19, Kruševac

naziv i adresa objekta
Izgradnja zatvorenog skladišta metalne galanterije
sa upravnom zgradom ukupne spratnosti 00+1
na k.p. br. 731, 732, 733, 734, 735, 736, 737, 738 sve K.O. Globođer.


naziv projekta
IDR - IDEJNO REŠENJE

naziv crteža
Fasade


razmera
R 1:150

datum
jun 2022.

broj lista
08

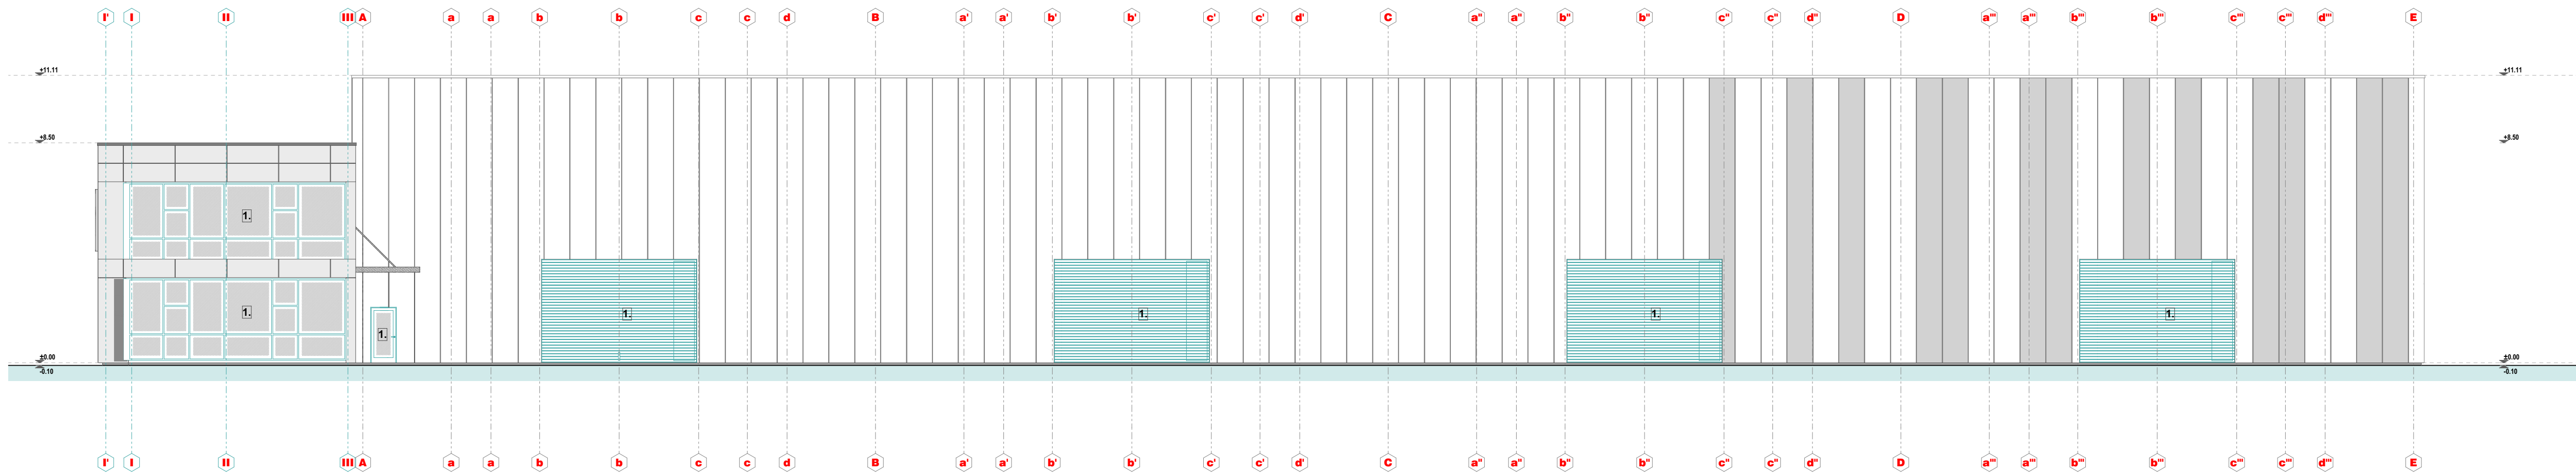

- Istočna fasada

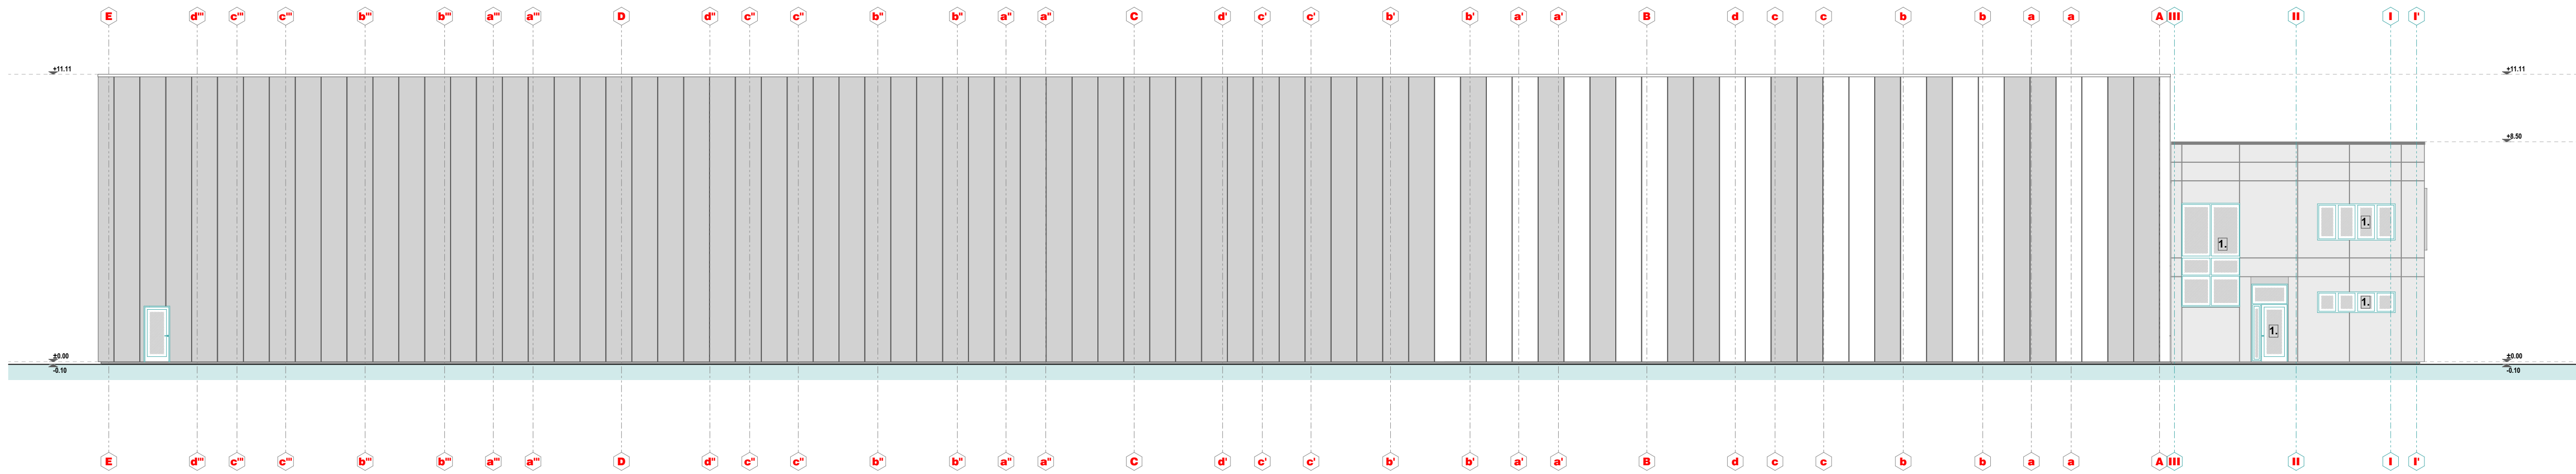


- Zapadna fasada

LEGENDA MATERIJALA

- Fasadni sendvič panel (d=100mm)
- Fasadni sendvič panel (d=100mm)
- Fundamax
- Alu stolarija

Handwritten signature: A. Lapčević

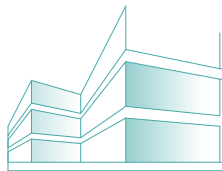**"GRADEVINSKI CENTAR"** Takovska 14 Kruševac

glavni i odgovorni projektant:
Andelka Lapčević dipl.inž.arh.
br. licence 300 N567 15

MP:



ime i adresa investitora:
DOO "B.O.S. KOMPANI"
Jasički put br. 19, Kruševac

naziv i adresa objekta
Izgradnja zatvorenog skladišta metalne galanterije
sa upravnom zgradom ukupne spratnosti 00+1
na k.p. br. 721, 722, 723, 724, 727, 728 sve K.O. Globočar.

naziv projekta
IDR - IDEJNO REŠENJE

naziv crteža
Fasade

razmera R 1:150	broj lista 09
datum jun 2022.	