
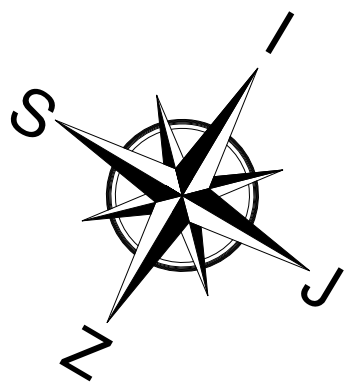


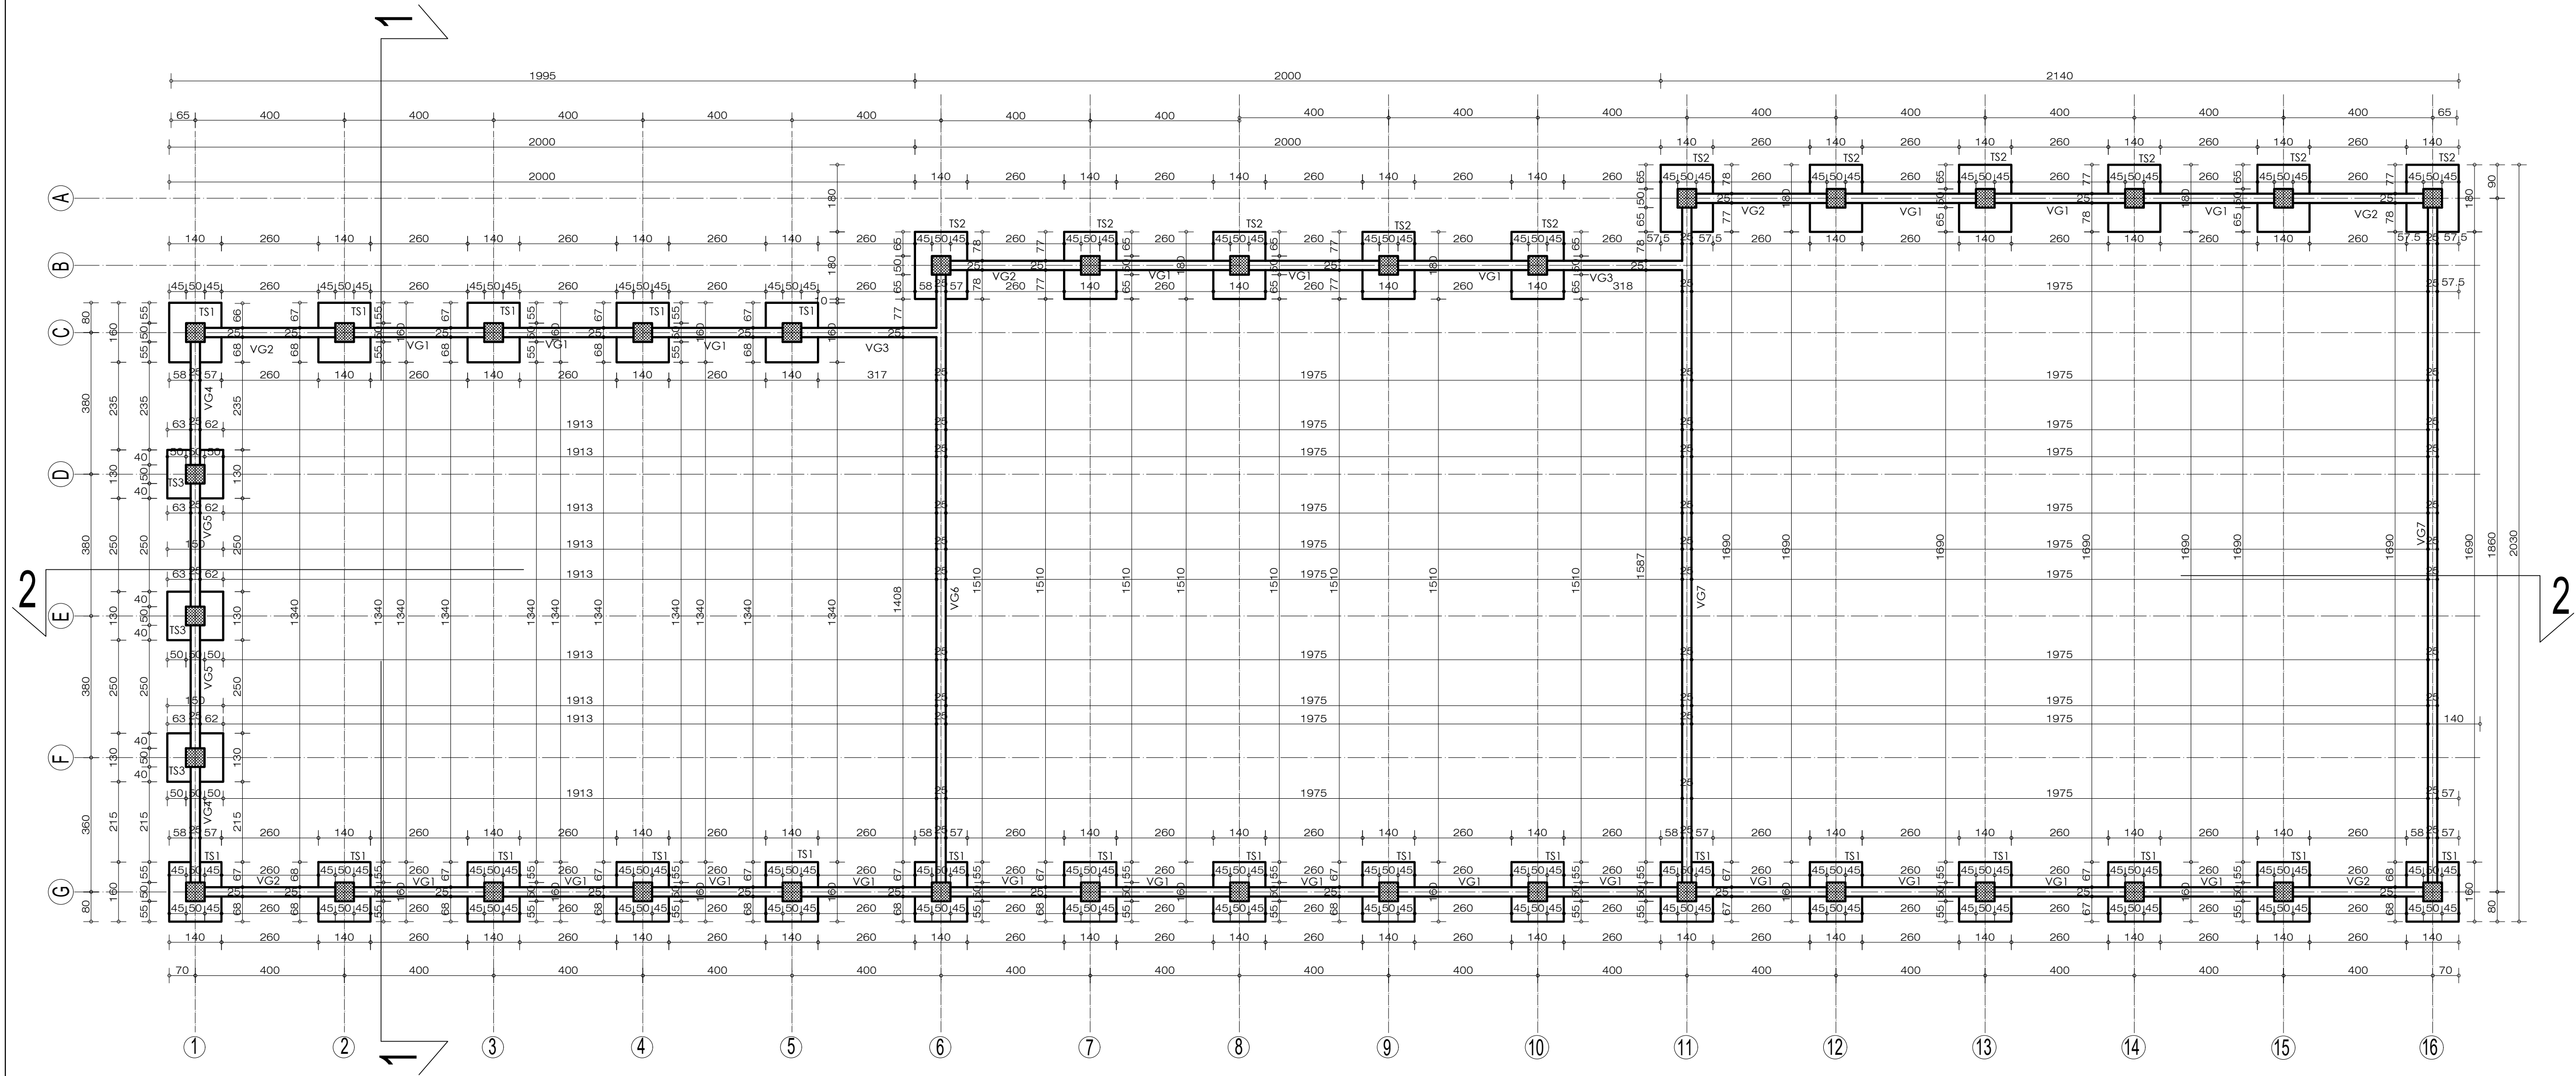

INVESTITOR "Joter" d.o.o Kruševac ulica Kralja Aleksandra Ujedinitelja br.1 A.	
OBJEKT IZGRADNJA SKLADIŠTA GRADEVINSKOG MATERIJALA SPRATNOSTI P, SA ADMINISTRATIVNIM DELOM, SPRATNOSTI P+1 K.P.BR. 6024, K.O. KRUŠEVAC, ULICA MIKE STOJANOVIĆA KRUŠEVAC	
PROJEKTANT DOO NEIMAR KRUŠEVAC	DATUM DECEMBAR 2021.
ODGOVORNI PROJEKTANT JELENA IVANOVIĆ Dipl. inž. arh.	BROJ LICENCE 300 H843 09
TEHNIČKA DOKUMENTACIJA IDR - IDEJNO REŠENJE	RAZMERA 1:100
PROJEKT PROJEKAT ARHITEKTURE	BROJ PROJEKTA 300-IDR-39/2021
CRTEŽ OSNOVA TEMELJA	BROJ CRTEŽA 02

M.P.

POTPIS